



Curve Table							
Curve #	Length	Radius	Delta	Chord Direction	Chord Length	Start Northing	End Northing
C100	23.34	15.00	91.46	S44° 17' 59" W	21.48	302482.66	302482.66
C101	21.68	15.00	82.80	S44° 34' 12" E	19.84	302531.17	302518.04
C102	31.42	20.00	90.00	N45° 01' 44" E	28.28	302517.93	302537.92
C103	62.83	40.00	90.00	N45° 01' 44" E	56.57	302497.93	302537.91
C104	15.70	10.00	89.97	S45° 00' 52" W	14.14	302563.25	302553.26
C105	15.71	10.00	90.03	N44° 59' 08" W	14.15	302553.25	302563.25
C106	23.27	79.50	16.99	S81° 30' 26" W	23.19	302563.25	302559.83
						254246.17	254223.24

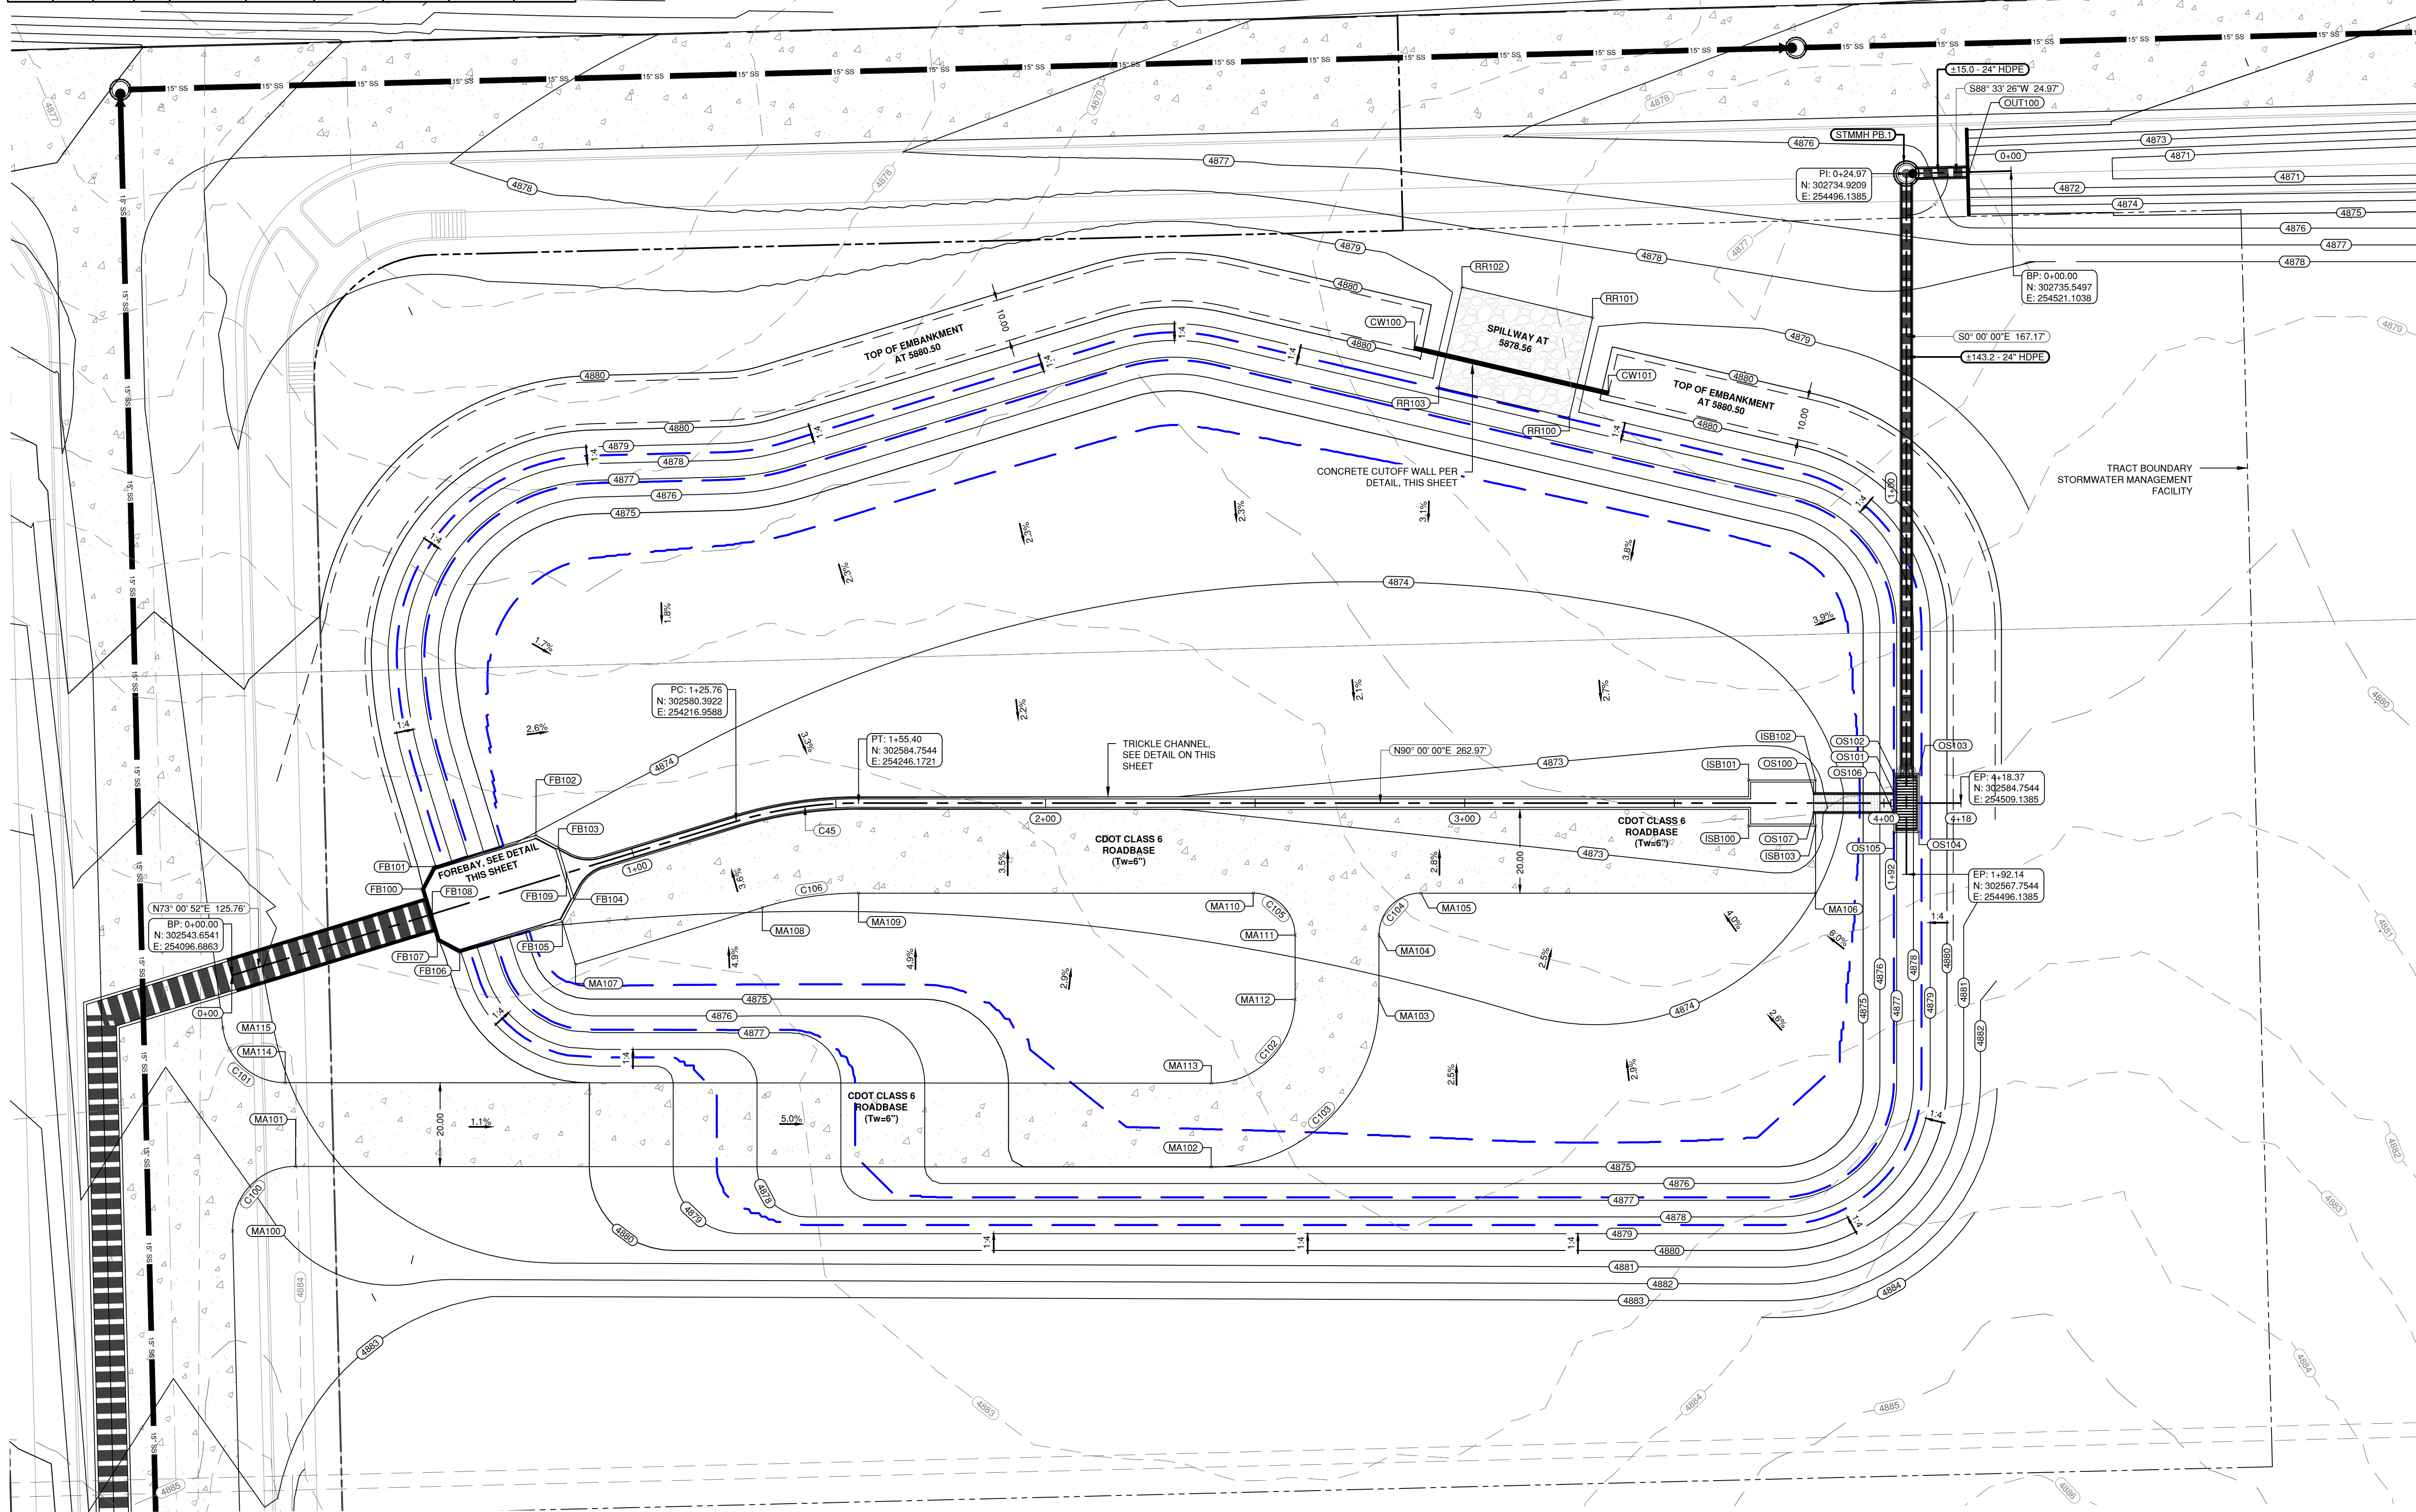


POND B - DETAILED GRADING PLAN

SCALE: 1"=20'

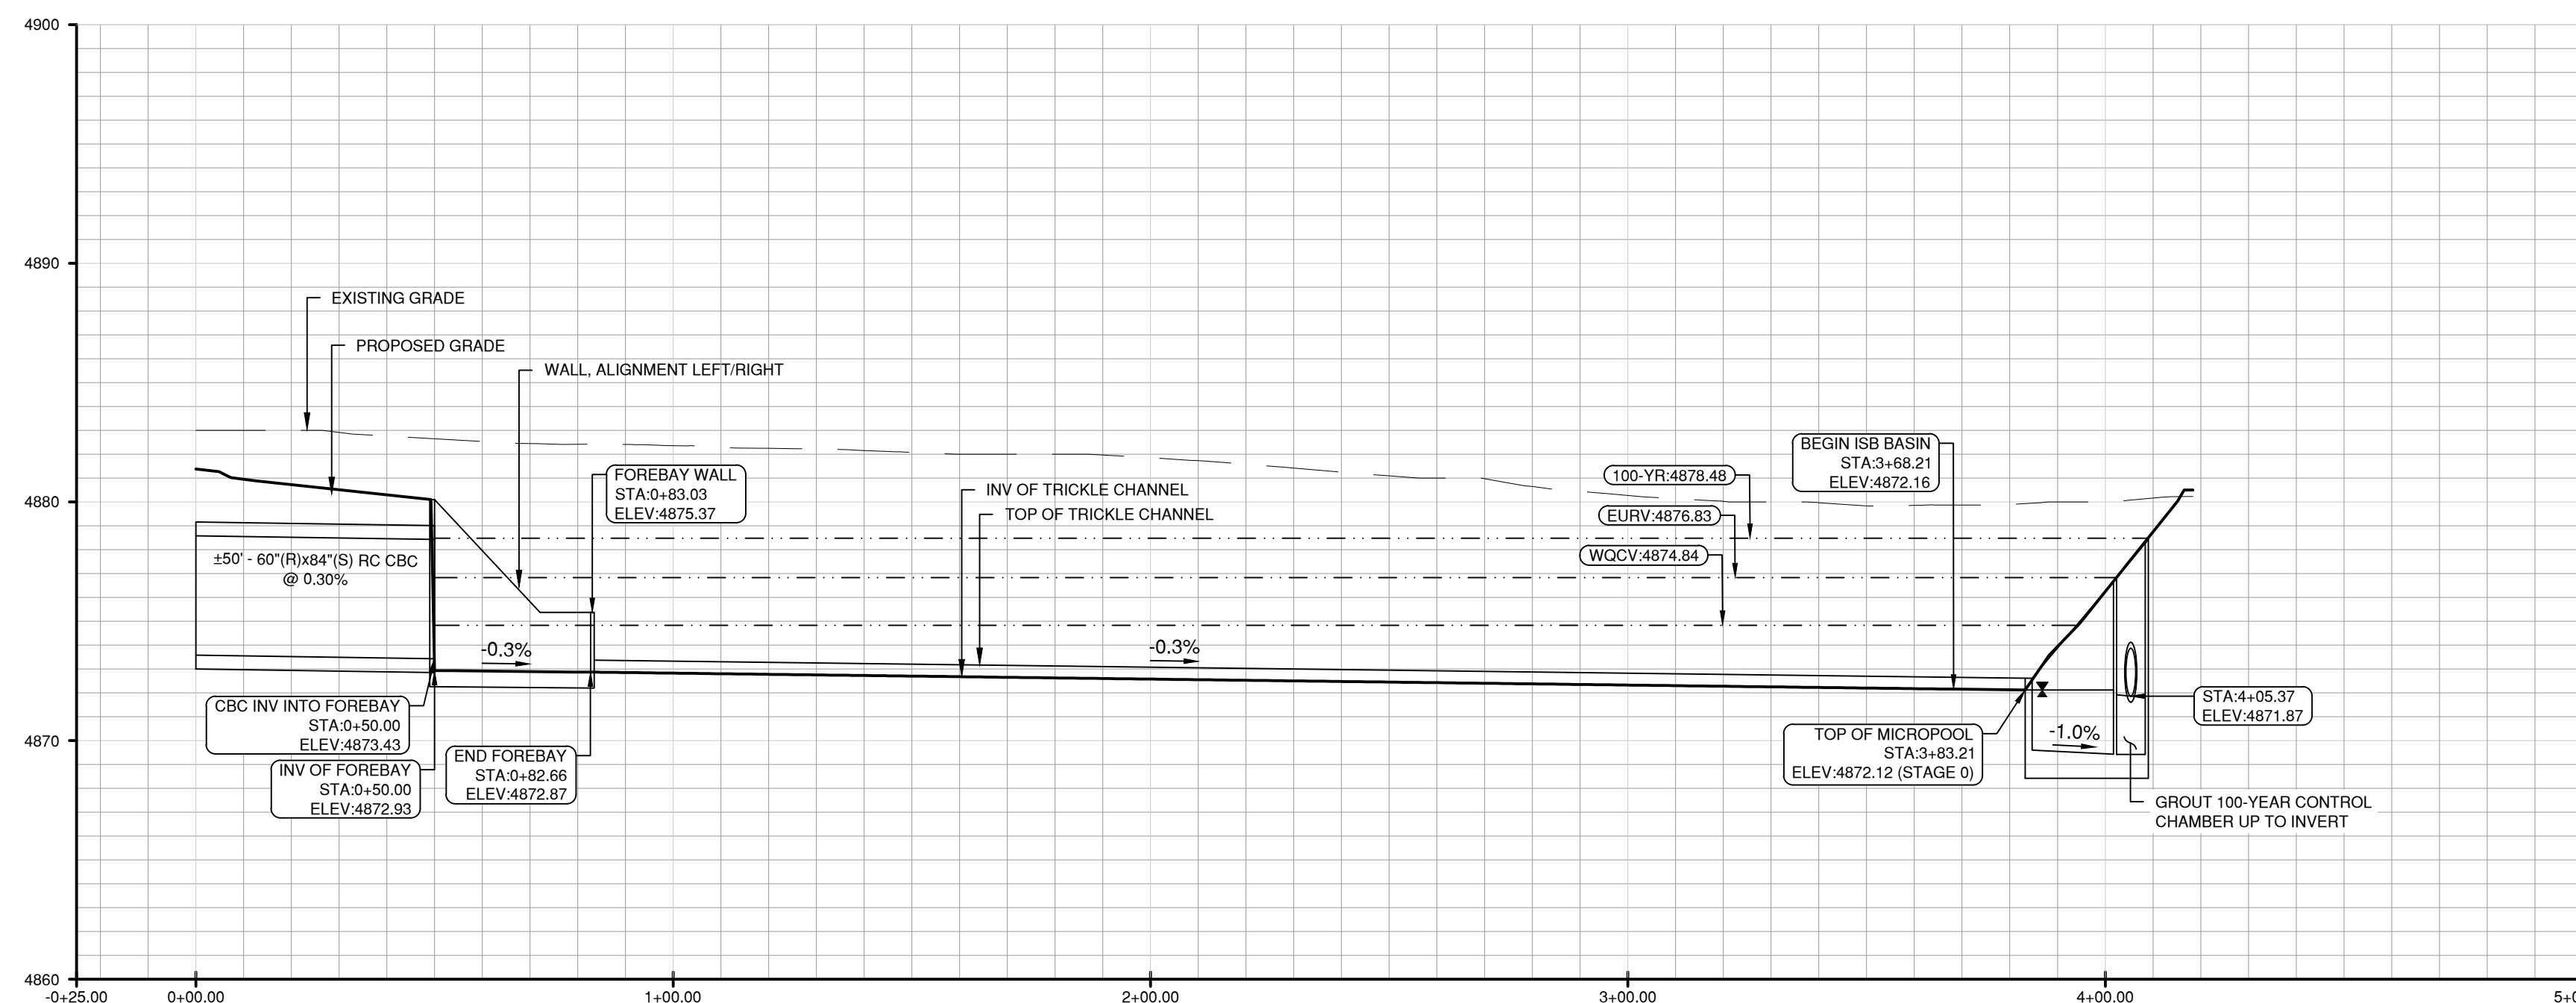


POND B - CONSTRUCTION PROFILE

SCALE: 1"=30' (H); 1"=6' (V)

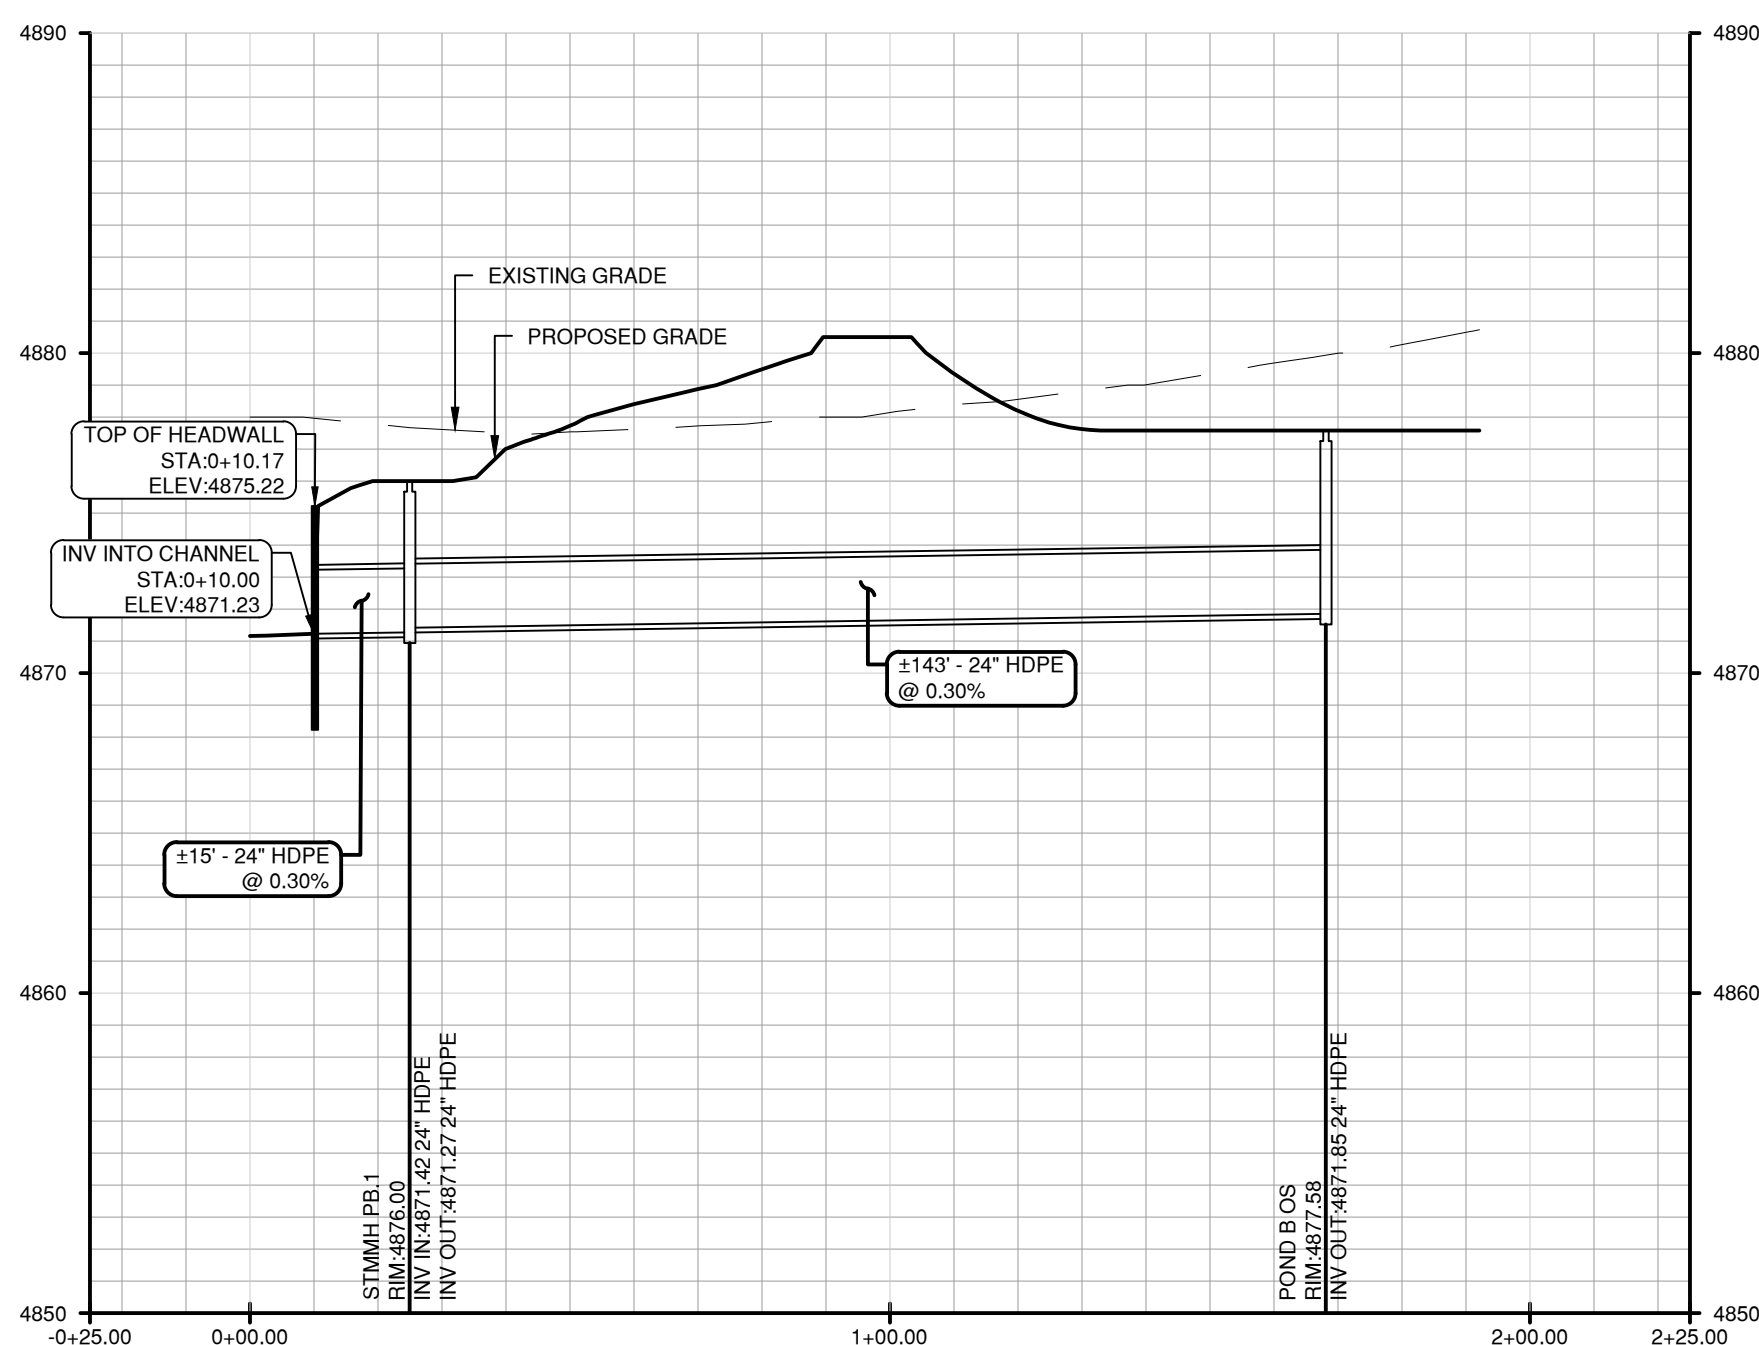


POND B - OUTFALL

SCALE: 1"=30' (H); 1"=6' (V)

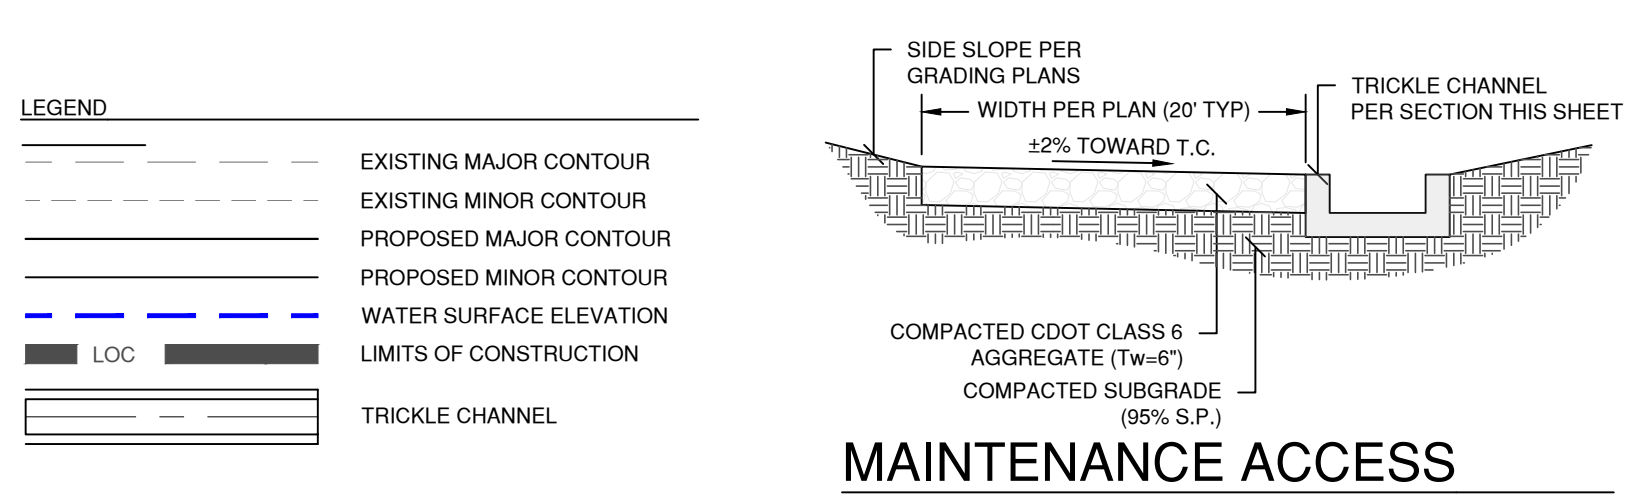


MAINTENANCE ACCESS

SCALE: NTS

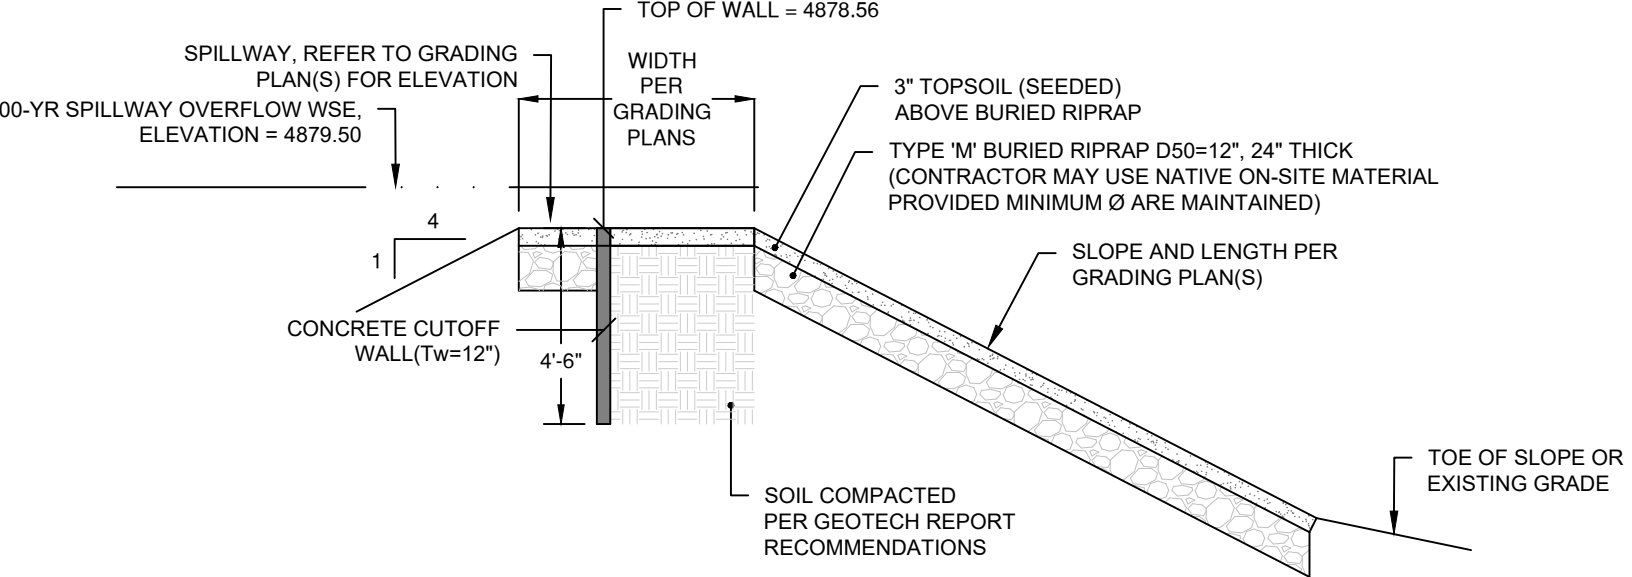


EMERGENCY SPILLWAY SECTION

SCALE: NTS

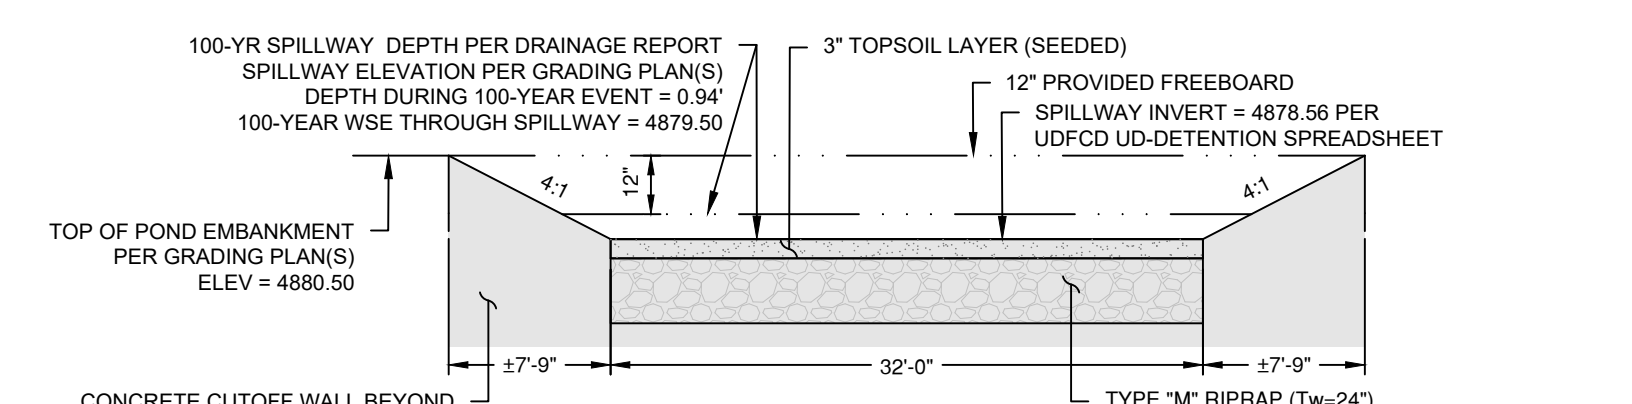


EMERGENCY SPILLWAY CROSS-SECTION

SCALE: NTS

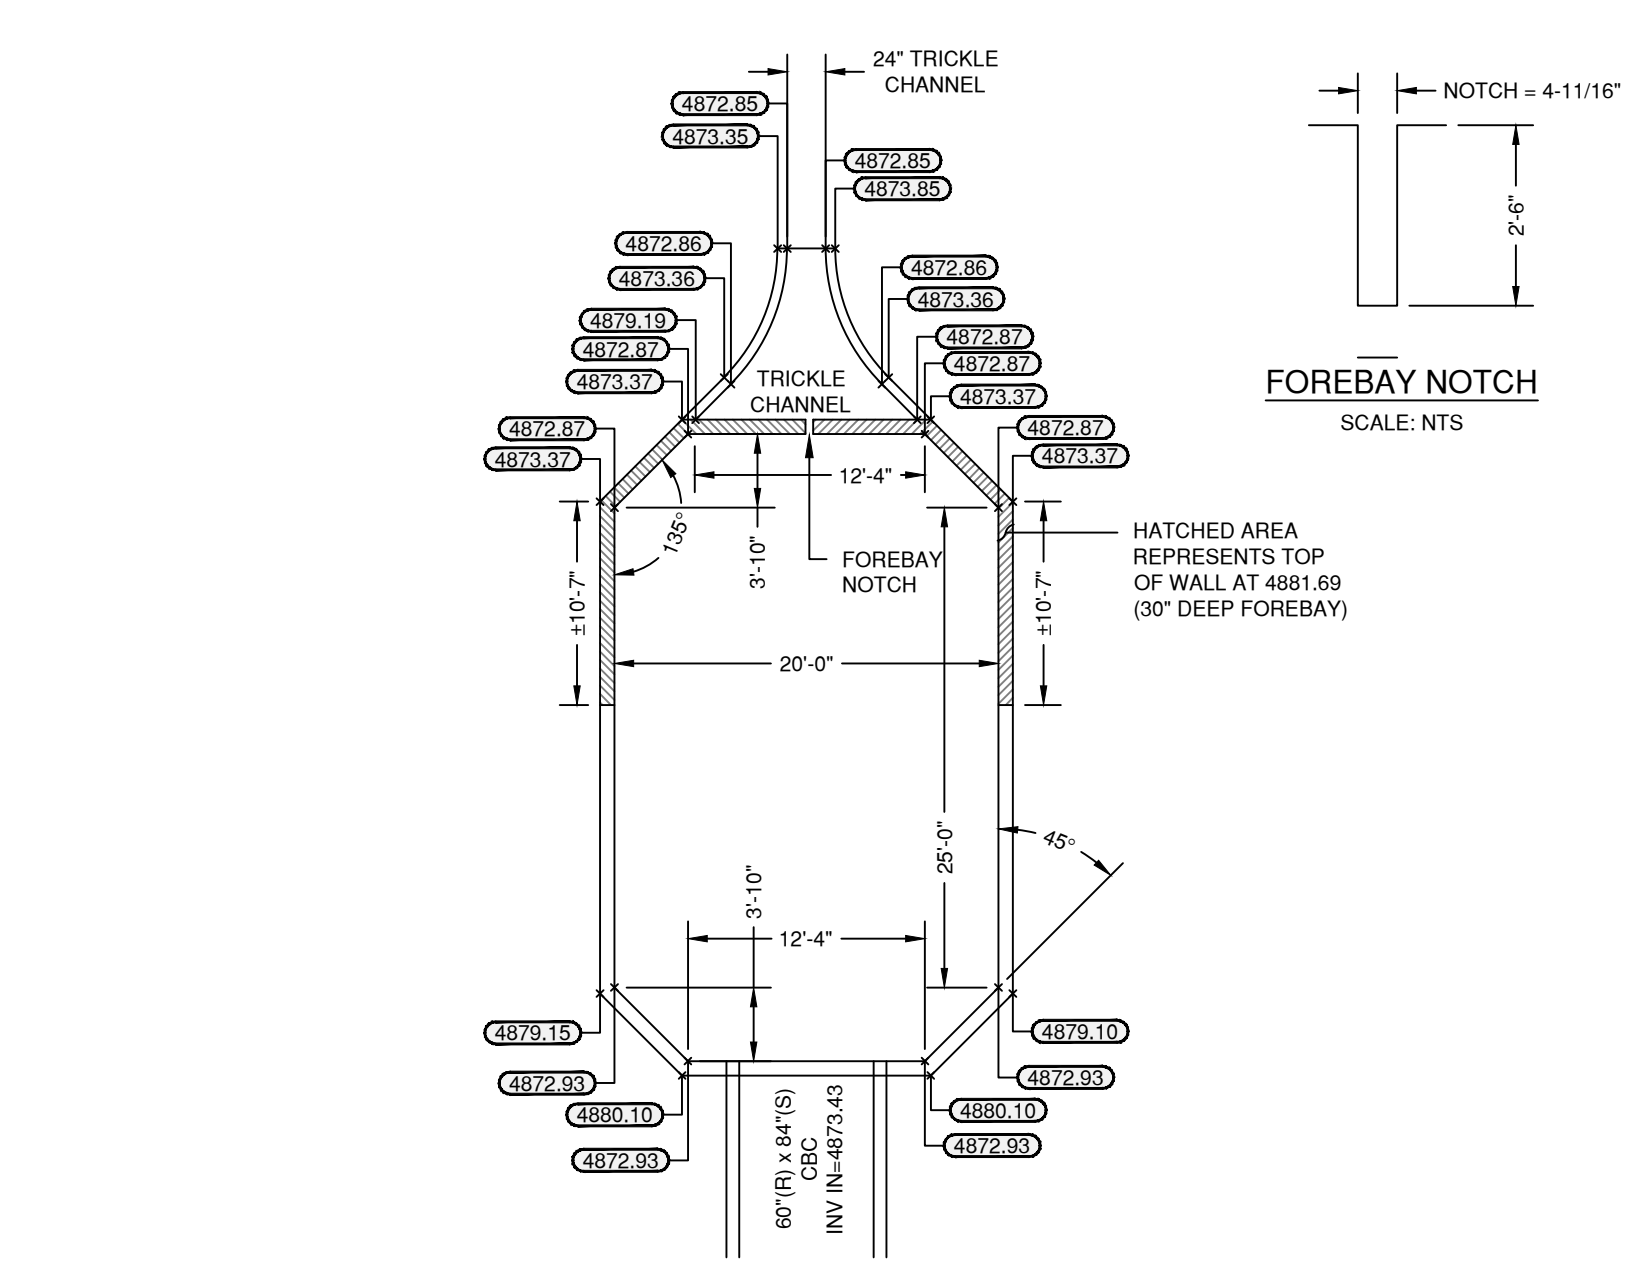

FOREBAY - PLAN VIEW

SCALE: NTS

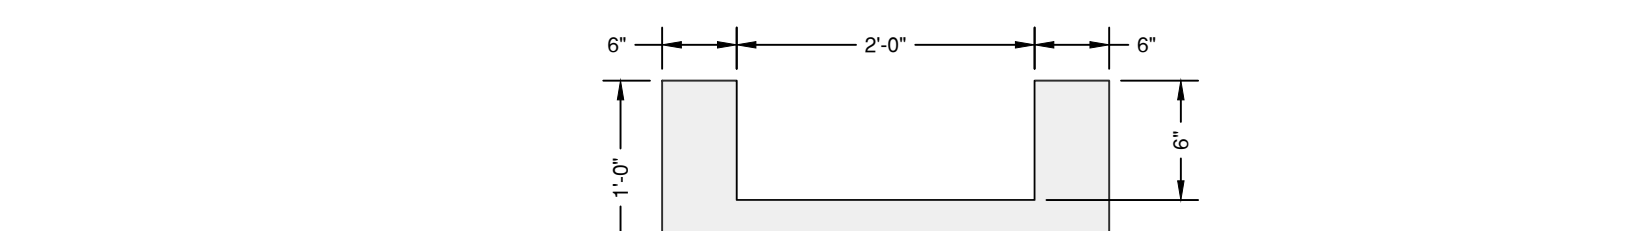

POND B TRICKLE CHANNEL

SCALE: NTS

Point Table				
Point #	Elevation	Northing	Easting	Description
525	4881.42	302482.66	254096.87	MA100
526	4882.93	302498.04	254111.87	MA101
527	4875.02	302497.93	254330.29	MA102
528	4874.12	302537.91	254370.31	MA103
529	4873.73	302563.25	254370.32	MA104
530	4873.39	302563.25	254380.32	MA105
531	4873.98	302563.25	254474.48	MA106
532	4874.58	302546.21	254178.66	MA107
533	4873.96	302559.83	254223.24	MA108
534	4873.85	302563.25	254246.17	MA109
535	4873.58	302563.25	254340.32	MA110
536	4873.84	302553.25	254350.32	MA111
537	4874.20	302537.92	254350.31	MA112
538	4874.62	302517.93	254330.30	MA113
539	4880.71	302518.04	254109.40	MA114
540	4880.75	302531.17	254094.53	MA115
541	4882.10	302554.24	254141.89	FB100
542	4879.15	302569.57	254144.73	FB101
543	4873.37	302577.05	254169.23	FB102
544	4873.37	302574.22	254174.56	FB103
545	4873.37	302561.82	254178.35	FB104
546	4873.37	302556.49	254175.52	FB105
547	4879.10	302549.01	254151.01	FB106
548	4880.10	302551.84	254145.68	FB107
549	4872.93	302558.26	254144.51	FB108

Point Table				
Point #	Elevation	Northing	Easting	Description
550	4872.87	302568.02	254176.46	FB109
551	4872.70	302579.25	254458.48	FB100
552	4872.70	302590.25	254458.48	FB101
553	4872.65	302590.25	254474.48	FB102
554	4872.65	302579.25	254474.48	FB103
555	4872.12	302587.25	254473.98	OS100
556	4876.83	302587.25	254493.14	OS101
557	4878.33	302591.75	254499.14	OS102
558	4876.83	302591.75	254493.14	OS103
559	4878.33	302577.75	254499.14	OS104
560	4876.83	302577.75	254493.14	OS105
561	4876.83	302582.25	254493.14	OS106
562	4871.23	302735.30	254511.11	OUT100
563	4872.13	302562.25	254473.98	OS107
564	4880.50	302663.25	254378.76	CW100
565	4880.50	302662.52	254425.02	CW101
566	4878.56	302676.72	254415.71	RR100
567	4878.56	302700.80	254421.28	RR101
568	4878.56	302707.86	254390.11	RR102
569	4878.56	302683.98	254384.55	RR103

ENGINEER IN CHARGE:
PRELIMINARY
NOT FOR CONSTRUCTION

CONTACT INFORMATION
88 INVERNESS CIRCLE EAST, SUITE E-101
ENGLEWOOD, CO 80121
(720) 206-8831
CPERDUE@STRATEGICDESIGNS.COM
ATTENTION: CHRISTOPHER PERDUE, P.E., M.B.A.

STRATEGIC
DESIGNS
SITE DESIGN

BASIS OF BEARINGS:
BEARINGS SHOWN HEREON ARE
GRID BEARINGS DERIVED FROM
GPS OBSERVATION BASED UPON
THE COLORADO COORDINATE
SYSTEM OF 1983 NORTH ZONE
(NAD 83, 2011) REFERENCED TO
THE WEST LINE OF THE
NORTHWEST QUARTER OF
SECTION 7, TOWNSHIP 2 NORTH,
RANGE 64 WEST, SIXTH
PRINCIPAL MERIDIAN, TAKEN TO
BEAR SOUTH 00°30'28" EAST, A
DISTANCE OF 2,612.70 FEET.

BENCHMARK
NOS ROSS RM 1: RECOVERED
A 3 1/2" BRASS CAP LOCATED
200' SOUTH OF FRONTAGE RD
176 AND 2500' WEST OF COUNTY
RD 73.
ELEVATION = 4721.56 (NAVD 88)

PIONEER VILLAGE
PA'S 1-4, 17 AND 21
TOWN OF KEENESBURG
WELD COUNTY, COLORADO

POND B DETAILED
GRADING PLAN

REV DESCRIPTION
BY DATE

JOB NO: 1903-001
ORIGINAL ISSUE: 03/15/2021
DESIGN BY: CLP
CHECKED BY: CLP
SCALE: AS NOTED
SHEET NUMBER
C7.01

Stage - Storage Description	Stage (ft)	Optional Override Stage (ft)	Length (ft)	Width (ft)	Area (ft ²)	Optional Override Area (ft ²)	Area (acre)	Volume (ft ³)	Volume (ac-ft)
Top of Micropool	--	0.00	--	--	--	0	0.000		
4879	--	0.77	--	--	--	888	0.020	342	0.008
4880	--	1.77	--	--	--	18,406	0.423	9,989	0.229
4881	--	2.77	--	--	--	53,622	1.231	46,002	1.056
4882	--	3.77	--	--	--	57,524	1.321	101,575	2.332
4883	--	4.77	--	--	--	62,952	1.445	161,813	3.715
4884	--	5.77	--	--	--	68,243	1.567	227,411	5.221
4885	--	6.77	--	--	--	74,017	1.699	298,541	6.854

POND A STAGE VS STORAGE TABLE

SCALE: NTS

Stage - Storage Description	Stage (ft)	Optional Override Stage (ft)	Length (ft)	Width (ft)	Area (ft ²)	Optional Override Area (ft ²)	Area (acre)	Volume (ft ³)	Volume (ac-ft)
Top of Micropool	--	0.00	--	--	--	0	0.000	--	--
4873	--	0.88	--	--	--	3,785	0.087	1,665	0.038
4874	--	1.88	--	--	--	22,821	0.524	14,968	0.344
4875	--	2.88	--	--	--	49,735	1.142	51,246	1.176
4876	--	3.88	--	--	--	54,046	1.241	103,137	2.368
4877	--	4.88	--	--	--	58,452	1.342	159,386	3.659
4878	--	5.88	--	--	--	62,956	1.445	220,090	5.053
4879	--	6.88	--	--	--	67,561	1.551	285,348	6.551
4880	--	7.88	--	--	--	72,280	1.659	355,269	8.156

POND B STAGE VS STORAGE TABLE

SCALE: NTS

Top of Micropool	--	0.00	--	--	--	0	0.000		
4863	--	0.79	--	--	--	2,680	0.062	1,058	0.024
4864	--	1.79	--	--	--	37,698	0.865	21,247	0.488
4865	--	2.79	--	--	--	91,521	2.101	85,856	1.971
4866	--	3.79	--	--	--	98,660	2.265	180,947	4.154
4867	--	4.79	--	--	--	102,931	2.363	281,742	6.468
4868	--	5.79	--	--	--	107,997	2.479	387,206	8.889
4869	--	6.79	--	--	--	113,712	2.610	498,061	11.434
4869.71	--	7.50	--	--	--	118,652	2.724	580,550	13.328
4870	--	7.79	--	--	--	121,268	2.784	615,339	14.126
4871	--	8.79	--	--	--	124,198	2.851	738,072	16.944
4871.2	--	8.99	--	--	--	125,693	2.886	763,061	17.517

POND C STAGE VS STORAGE TABLE

SCALE: NTS

Point Table					
Point #	Elevation	Northing	Easting	Description	
570	4870.38	294444.86	25808.71	MA200	
571	4871.10	294445.99	25835.91	MA201	
572	4871.35	294437.05	25858.17	MA202	
573	4866.00	294344.64	25801.25	MA203	
574	4869.43	293525.19	25894.25	MA204	
575	4863.99	293250.57	25903.25	MA205	
576	4863.93	293253.67	25907.64	MA206	
577	4863.89	293291.75	25908.52	MA207	
578	4863.39	293575.75	25929.04	MA208	
579	4863.43	293666.82	25945.63	MA209	
580	4863.39	293672.79	25942.31	MA210	
581	4863.91	293695.13	25962.52	MA211	
582	4862.12	293677.05	25969.21	ISB201	
583	4862.81	293665.02	25969.54	ISB202	
584	4862.81	293651.91	25976.80	ISB202	
585	4862.75	293664.54	25978.52	ISB203	
586	4862.21	293673.04	25986.23	OS200	
587	4862.21	293668.67	25986.66	OS201	
588	4861.68	293680.57	25910.125	OS202	
589	4868.20	293678.67	25920.52	OS203	
590	4869.70	293679.69	25925.76	OS204	
591	4869.70	293691.93	25910.916	OS205	
592	4868.20	293689.02	25913.72	OS206	
593	4868.20	293685.08	25915.91	OS207	
594	4871.35	293672.34	25906.43	CW200	
595	4869.88	293665.30	25903.04	AR201	
596	4864.78	293685.91	25907.12	HR200	
598	4869.88	294003.07	25918.76	CR201	
599	4871.35	294040.53	25918.47	CW201	
600	4870.20	293281.64	25897.56	FR200	
601	4869.88	293273.24	25897.50	FR201	
602	4864.00	293310.10	25915.02	FR202	
603	4863.86	293309.00	25902.99	FR203	
604	4863.86	293285.78	25903.30	FR204	
605	4864.00	293275.21	259028.17	FR205	
606	4869.10	292558.26	25892.27	FR206	
607	4870.20	292600.42	25898.70	FR207	
608	4863.50	292657.40	25898.98	FR208	
609	4870.20	292629.66	25905.93	FR209	
610	4869.70	293232.29	25903.93	FR210	
611	4863.93	292558.82	25905.30	FR211	
612	4863.93	292611.06	25908.42	FR212	
613	4863.93	292627.60	25909.01	FR213	
614	4863.93	292655.29	25905.25	FR214	
615	4869.70	292021.06	259049.14	FR215	
616	4870.20	292228.82	259046.52	FR216	
617	4863.51	292259.99	259041.28	FR217	
618	4865.90	292175.85	259047.46	HW200	
619	4865.90	292687.36	259055.29	HW201	
620	4861.73	292701.77	259065.67	HW202	

ENGINEER IN CHARGE:



CONTACT INFORMATION
1888 INVERNESS CIRCLE EAST, SUITE E-101
ENGLEWOOD, CO 80112
(720) 206-6931
CPERDUE@STRATEGICSITEDESIGNS.COM
ATTENTION: CHRISTOPHER PERDUE, P.E.,



BASIS OF BEARINGS
BEARINGS SHOWN HEREON ARE
GRID BEARINGS DERIVED FROM
AERIAL PHOTOGRAPHIC OBSERVATION BASED UPON
THE COLORADO COORDINATE
SYSTEM OF 1983 NORTH ZONE
(NAD 83, 2011) REFERENCED TO
THE WEST LINE OF THE
NORTHWEST QUARTER OF
SECTION 7, TOWNSHIP 2 NORTH
RANGE 64 WEST, SIXTH
PRINCIPAL MERIDIAN, TAKEN TO
BEAR SOUTH 00°30'28" EAST,
DISTANCE OF 2,612.70 FEET.

BENCHMARK
WGS ROGGEN RM 1: RECOVER
A 3 1/2" BRASS CAP LOCAT
200' SOUTH OF FRONTAGE
-76 AND 2500' WEST OF COUN
RD 73.

ELEVATION = 4721.56 (NAVD 88)

**PIONEER VILLAGE
PA'S 1-4, 17 AND 21
TOWN OF KEENESBURG
WELD COUNTY, COLORADO**

POND C HORIZONTAL CONTROL AND STAGE VS STORAGE INFORMATION

[illegible]

OB NO: 1903-00

ORIGINAL ISSUE: 03/15/20

DESIGN BY: CLR

CHECKED BY: CLP


SCALE: 1" = 10'

SHEET NUMBER

C7.04



TRIBUTARY AND LOW-FLOW CHANNEL - STATION 0+00 TO 12+00 PLAN VIEW
SCALE: 1" = 40'

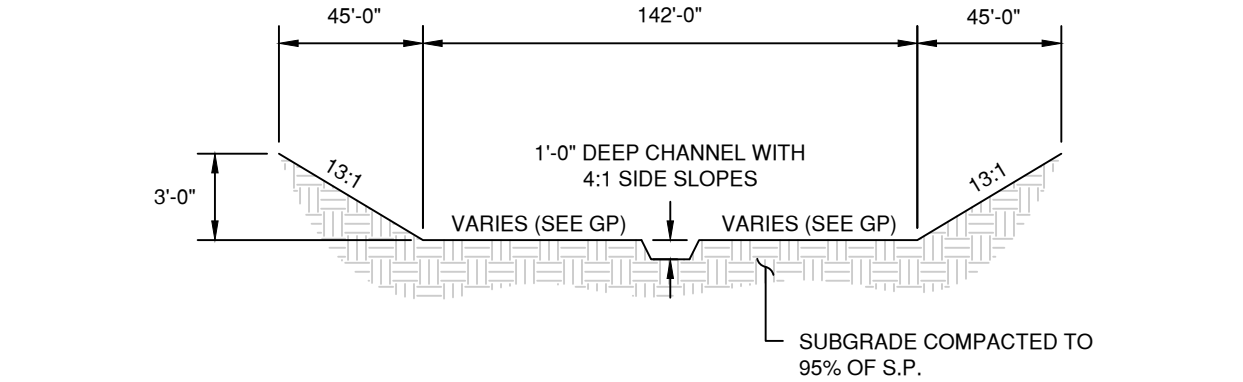

TRIBUTARY AND LOW-FLOW CHANNEL SECTION
SCALE: N/A


- TRIBUTARY PLAN AND PROFILE NOTES**
- REFER TO ROADWAY PLAN AND PROFILES FOR ALL ROADWAY AND UTILITY DESIGN INFORMATION (SERIES C5.XX DRAWINGS)
 - SEE PLAN SHEET C5.00 FOR STANDARD ROADWAY CROSS SECTIONS.
 - REFER TO PLAN SHEET C6.00 FOR OVERLOT GRADING TEMPLATE(S)

LEGEND

- RIGHT OF WAY / PROPERTY LINE
- 36" W
- EXISTING WATERMAINS
- WATER
- SSWR
- SS-FM
- 1' HDPE (TYPE S) STORM DRAIN
- VERTICAL CURB AND GUTTER
- LIGHT DUTY ASPHALT PAVEMENT
- PROPOSED CONCRETE
- EXISTING MAJOR CONTOUR
- EXISTING MINOR CONTOUR
- PROPOSED MAJOR CONTOUR
- PROPOSED MINOR CONTOUR
- 100-YEAR STORM WATER SURFACE ELEVATION

Line Table: Alignments				
Line #	Length	Direction	Start Point	End Point
L1	50.00	S7° 53' 01.57"E	(258815.80,304000.82)	(258822.66,303951.30)

Curve Table: Alignments					
Curve #	Radius	Length	Chord Direction	Start Point	End Point
C1	306.33	144.60	S5° 38' 22.17"W	(258822.66,303951.30)	(258808.58,303808.72)
C2	158.93	145.67	S7° 05' 42.15"E	(258808.58,303808.72)	(258825.95,303669.17)
C3	181.51	317.92	S16° 49' 28.24"W	(258825.95,303669.17)	(258745.25,303402.30)
C4	145.71	224.50	S22° 51' 47.88"W	(258745.25,303402.30)	(258666.40,303215.30)
C5	159.89	234.73	S20° 46' 57.88"W	(258666.40,303215.30)	(258590.39,303015.03)
C6	104.85	165.48	S17° 37' 35.46"W	(258590.39,303015.03)	(258545.32,302873.19)

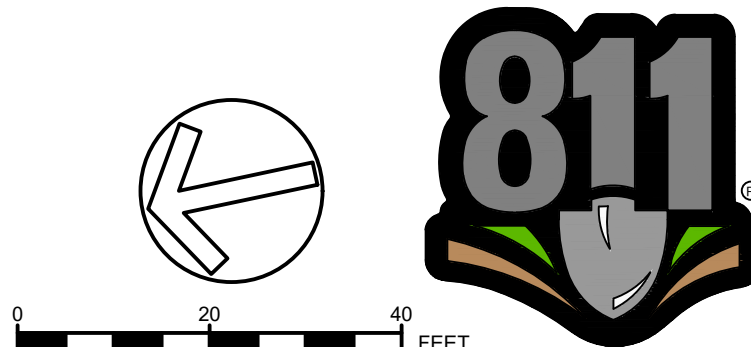

ENGINEER IN CHARGE:

CONTACT INFORMATION
88 INVERNESS CIRCLE EAST, SUITE E-101
ENGLEWOOD, CO 80112
(720) 206-6831
CPERDUE@STRATEGICDESIGNS.COM
ATTENTION: CHRISTOPHER PERDUE, P.E., M.B.A.

STRATEGIC
SITE DESIGN

BASIS OF BEARINGS:
BEARINGS SHOWN HEREON ARE GRID BEARINGS DERIVED FROM GPS OBSERVATION BASED UPON THE COLORADO COORDINATE SYSTEM OF 1983 NORTH ZONE (NAD 83, 2011) REFERENCED TO THE WEST LINE OF THE NORTHWEST QUARTER OF SECTION 7, TOWNSHIP 2 NORTH, RANGE 64 WEST, SIXTH PRINCIPAL MERIDIAN, TAKEN TO BEAR SOUTH 00°30'28" EAST, A DISTANCE OF 2,612.70 FEET.

BENCHMARK
NGS ROGEN RM 1: RECOVERED A 3/16" BRASS CAP LOCATED 200' SOUTH OF FRONTAGE RD 176 AND 2500' WEST OF COUNTY RD 73.
ELEVATION = 4721.56 (NAVD 88)

PIONEER VILLAGE
PA'S 1-4, 17 AND 21
TOWN OF KEENESBURG
WELD COUNTY, COLORADO


TRIBUTARY AND LOW-FLOW CHANNEL PLAN

REV	DESCRIPTION	BY	DATE

JOB NO: 1903-001
ORIGINAL ISSUE: 03/15/2021
DESIGN BY: CLP
CHECKED BY: CLP
SCALE: VARIES
SHEET NUMBER
C7.05



TRIBUTARY AND LOW-FLOW CHANNEL - STATION 12+00 TO 24+00 PLAN VIEW
SCALE: 1" = 40'

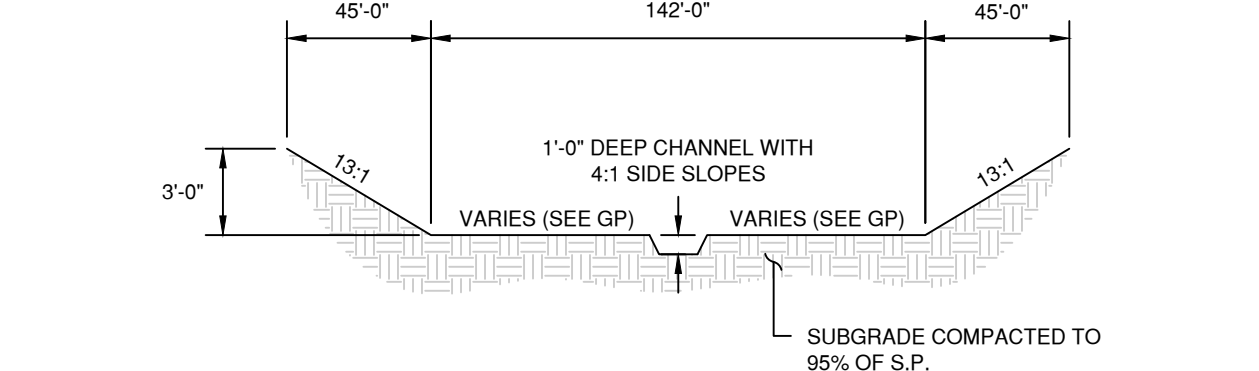

TRIBUTARY AND LOW-FLOW CHANNEL SECTION
SCALE: N/A

- TRIBUTARY PLAN AND PROFILE NOTES**
- REFER TO ROADWAY PLAN AND PROFILES FOR ALL ROADWAY AND UTILITY DESIGN INFORMATION (SERIES C5.XX DRAWINGS)
 - SEE PLAN SHEET C5.00 FOR STANDARD ROADWAY CROSS SECTIONS.
 - REFER TO PLAN SHEET C6.00 FOR OVERLOT GRADING TEMPLATE(S)

LEGEND

- RIGHT OF WAY / PROPERTY LINE
- 36" W
- EXISTING WATERMAINS
- WATER
- PROPOSED WATERMAINS
- SSWR
- PROPOSED GRAVITY SEWER
- SS-FM
- PROPOSED SANITARY SEWER FORCEMAIN
- X' HDPE (TYPE S) STORM DRAIN
- VERTICAL CURB AND GUTTER
- LIGHT DUTY ASPHALT PAVEMENT
- PROPOSED CONCRETE
- EXISTING MAJOR CONTOUR
- EXISTING MINOR CONTOUR
- PROPOSED MAJOR CONTOUR
- PROPOSED MINOR CONTOUR
- 100-YEAR STORM WATER SURFACE ELEVATION

Curve Table: Alignments					
Curve #	Radius	Length	Chord Direction	Start Point	End Point
C7	401.32	255.40	S9° 21' 23.78"E	(258545.32,302873.19)	(258586.15,302625.42)
C8	177.16	289.27	S37° 54' 03.00"E	(258586.15,302625.42)	(258744.75,302421.69)
C9	105.66	153.87	S42° 57' 27.53"E	(258744.75,302421.69)	(258840.59,302318.77)
C10	310.63	200.06	S19° 41' 23.09"E	(258840.59,302318.77)	(258906.83,302133.64)
C11	2324.95	136.44	S39° 49' 17.70"E	(258906.83,302133.64)	(258994.20,302028.86)
C12	178.25	290.35	S5° 09' 43.83"W	(258994.20,302028.86)	(258970.87,301770.62)

ENGINEER IN CHARGE:

CONTACT INFORMATION

88 INVERNESS CIRCLE EAST, SUITE E-101

ENGLEWOOD, CO 80112

(720) 206-8831

CPERDUE@STRATEGICDESIGNS.COM

ATTENTION: CHRISTOPHER PERDUE, P.E., M.B.A.

STRATEGIC

SITE DESIGN

BASIS OF BEARINGS:

BEARINGS SHOWN HEREON ARE GRID BEARINGS DERIVED FROM GPS OBSERVATION BASED UPON THE COLORADO COORDINATE SYSTEM OF 1983 NORTH ZONE (NAD 83, 2011) REFERENCED TO THE WEST LINE OF THE NORTHWEST QUARTER OF SECTION 7, TOWNSHIP 2 NORTH, RANGE 64 WEST, SIXTH PRINCIPAL MERIDIAN, TAKEN TO BEAR SOUTH 00°30'28" EAST, A DISTANCE OF 2,612.70 FEET.

BENCHMARK

NGS ROGEN RM 1: RECOVERED A 3 1/2" BRASS CAP LOCATED 200' SOUTH OF FRONTAGE RD 17-6 AND 2500' WEST OF COUNTY RD 73.

ELEVATION = 4721.56 (NAVD 88)

PIONEER VILLAGE

PA'S 1-4, 17 AND 21

TOWN OF KEENESBURG

WELD COUNTY, COLORADO

TRIBUTARY AND LOW-FLOW CHANNEL PLAN

REV	DESCRIPTION	BY	DATE

JOB NO: 1903-001

ORIGINAL ISSUE: 03/15/2021


DESIGN BY: CLP



CHECKED BY: CLP

SCALE: VARIES

SHEET NUMBER

C7.06

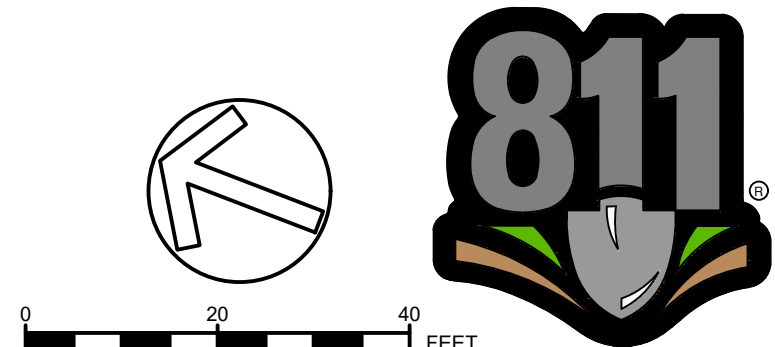

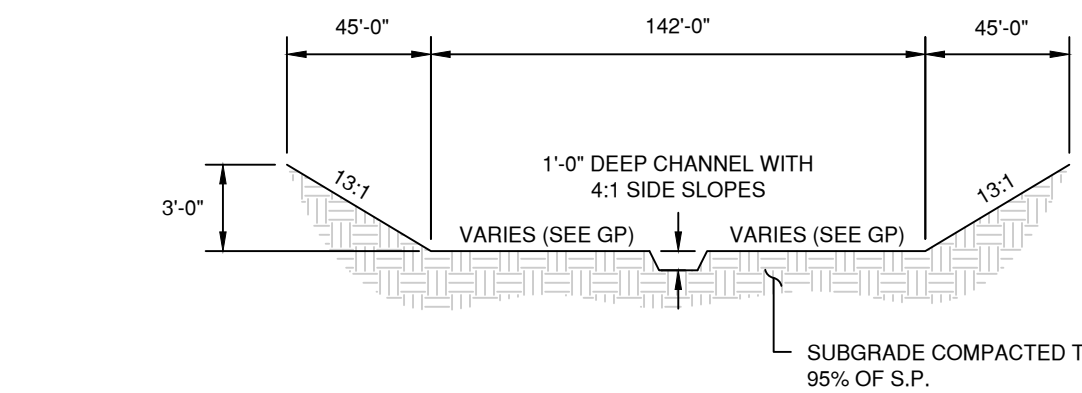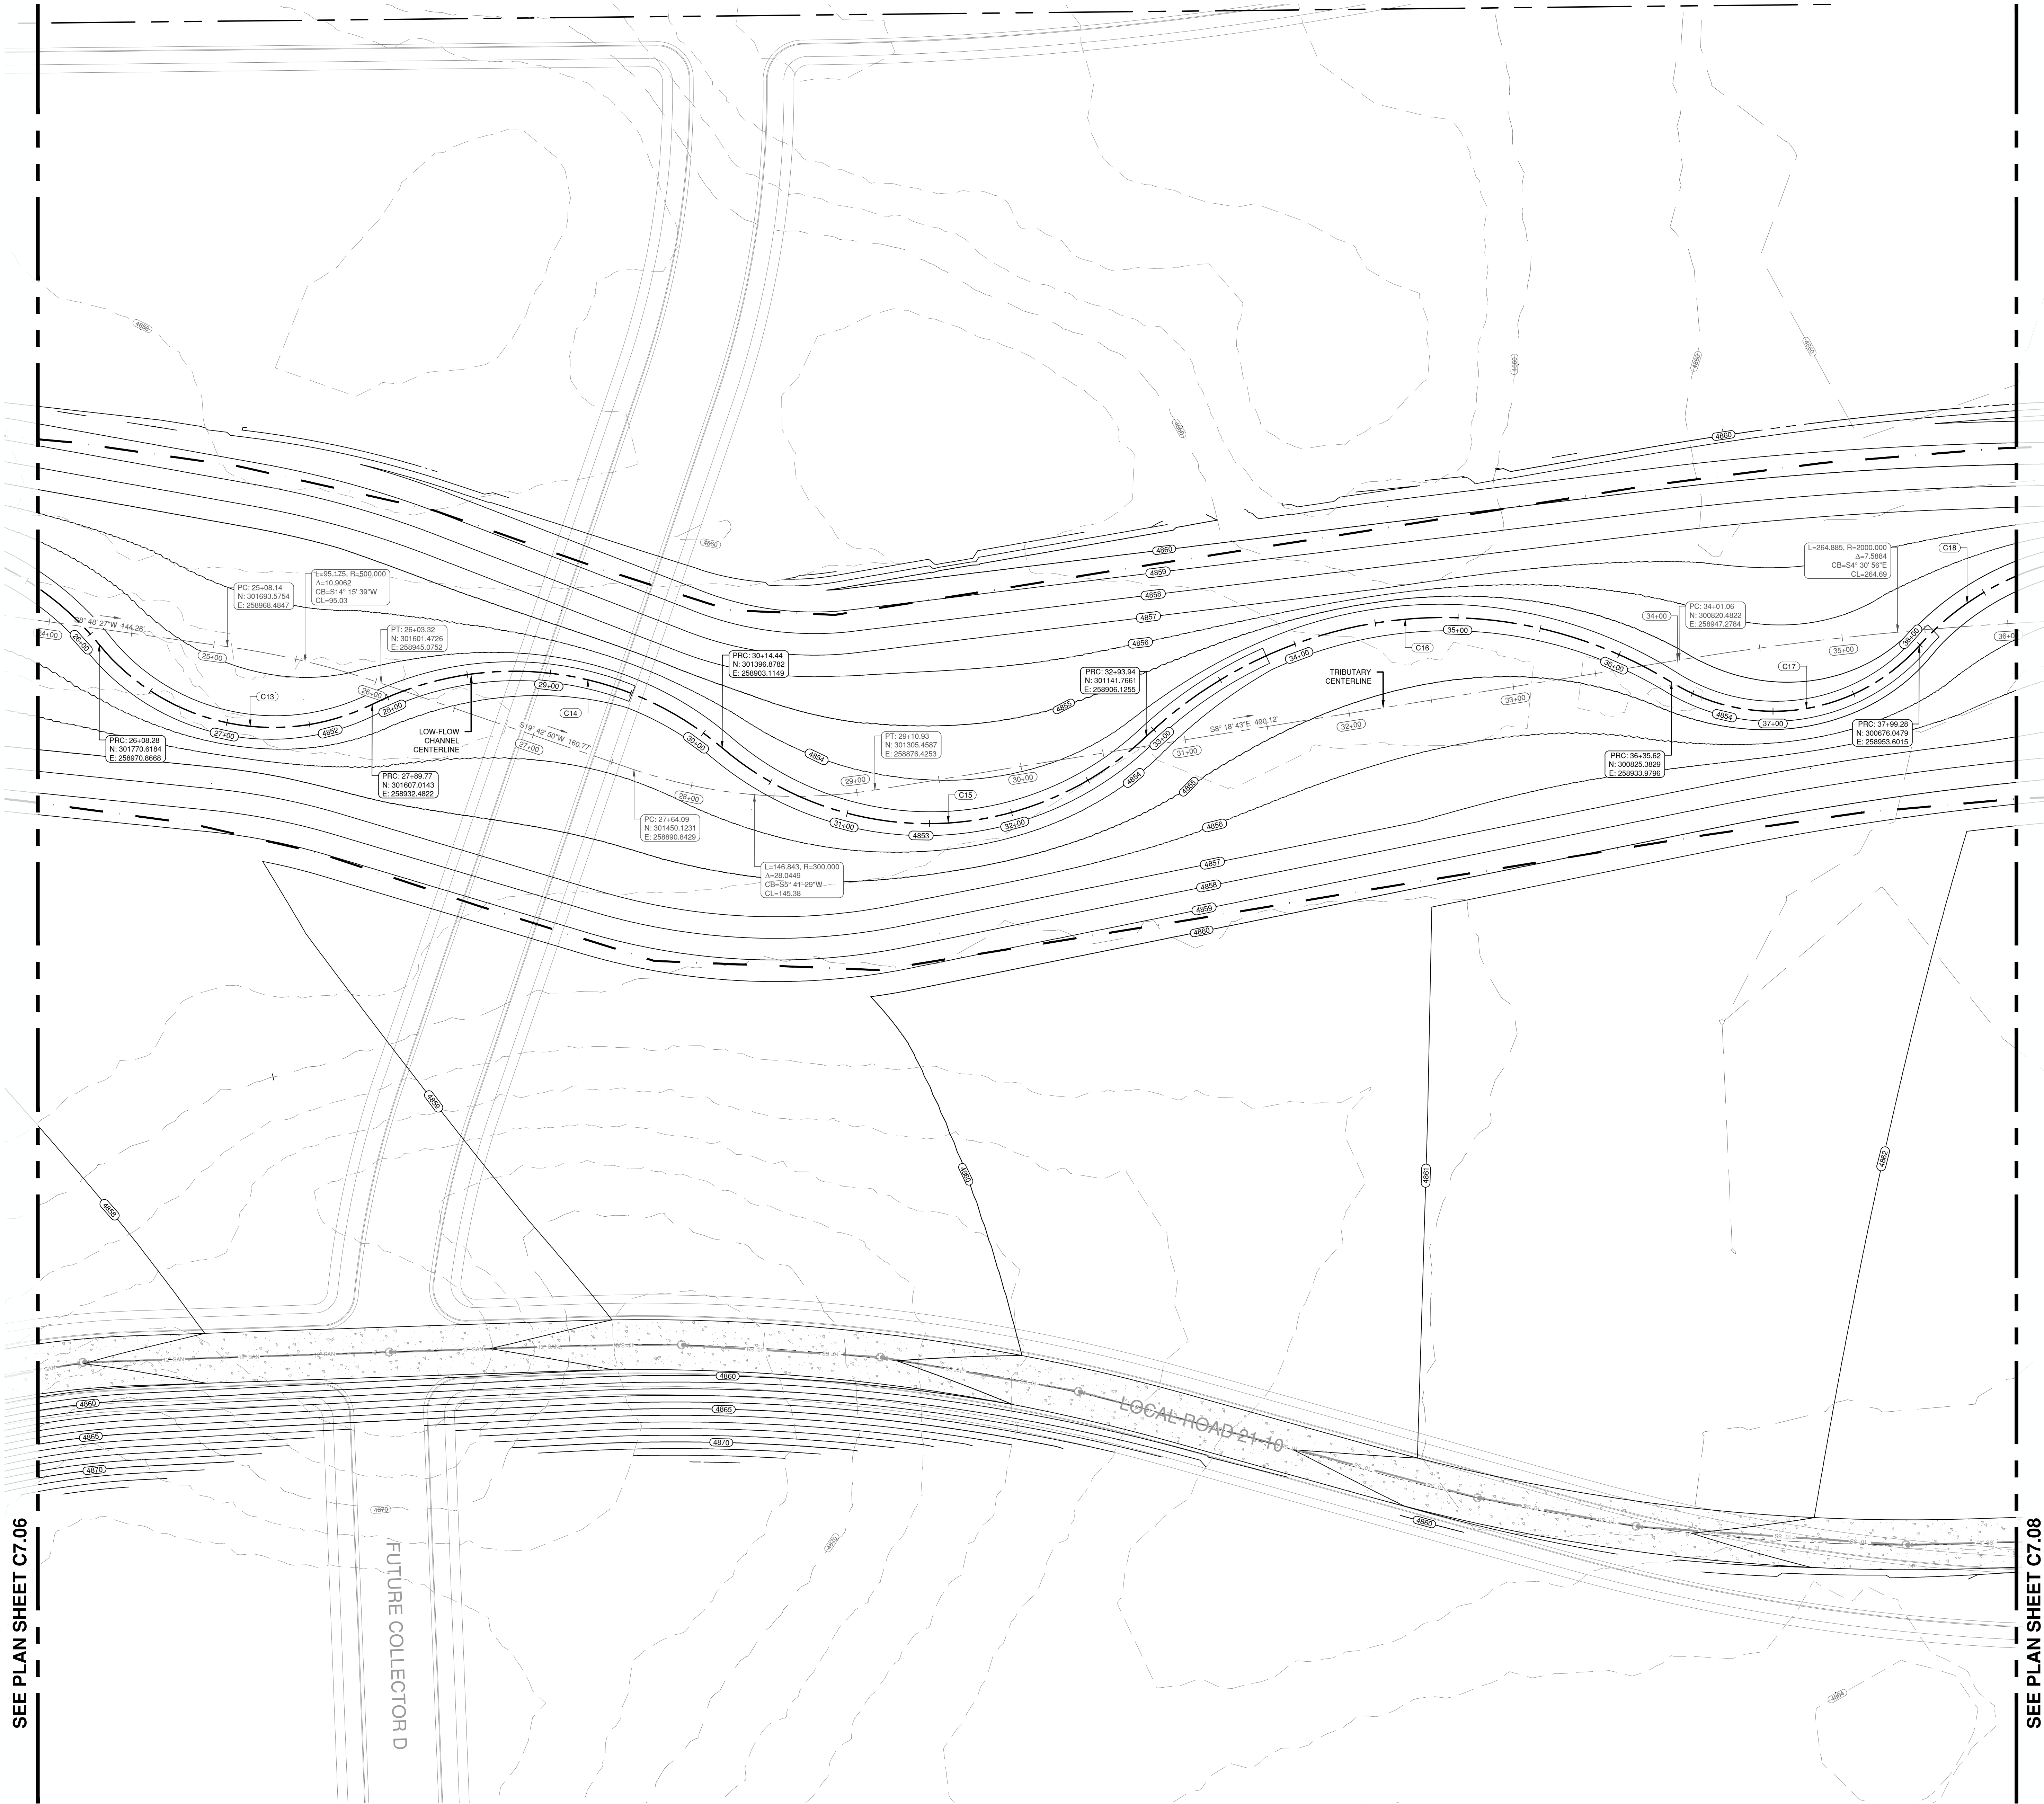

TRIBUTARY AND LOW-FLOW CHANNEL SECTION
SCALE: N/A

- TRIBUTARY PLAN AND PROFILE NOTES**
- REFER TO ROADWAY PLAN AND PROFILES FOR ALL ROADWAY AND UTILITY DESIGN INFORMATION (SERIES C5.XX DRAWINGS)
 - SEE PLAN SHEET C5.00 FOR STANDARD ROADWAY CROSS SECTIONS.
 - REFER TO PLAN SHEET C6.00 FOR OVERLOT GRADING TEMPLATE(S)


- LEGEND**
- RIGHT OF WAY / PROPERTY LINE
 - 36" W
 - EXISTING WATERMAINS
 - WATER
 - SSWR
 - SS-FM
 - X' HDPE (TYPE S) STORM DRAIN
 - VERTICAL CURB AND GUTTER
 - LIGHT DUTY ASPHALT PAVEMENT
 - PROPOSED CONCRETE
 - EXISTING MAJOR CONTOUR
 - EXISTING MINOR CONTOUR
 - PROPOSED MAJOR CONTOUR
 - PROPOSED MINOR CONTOUR
 - 100-YEAR STORM WATER SURFACE ELEVATION

Curve Table: Alignments					
Curve #	Radius	Length	Chord Direction	Start Point	End Point
C13	134.61	181.48	S13° 12' 13.91"W	(258970.87,301770.62)	(258932.48,301607.01)
C14	192.85	224.67	S7° 57' 20.79"W	(258932.48,301607.01)	(258903.11,301396.88)
C15	190.62	279.51	S0° 40' 34.06"E	(258903.11,301396.88)	(258906.13,301141.77)
C16	259.97	341.67	S5° 01' 52.67"E	(258906.13,301141.77)	(258933.98,300825.38)
C17	116.90	163.66	S7° 29' 07.82"E	(258933.98,300825.38)	(258953.60,300676.05)
C18	162.97	267.65	S0° 32' 32.54"E	(258953.60,300676.05)	(258955.86,300437.49)

SEE PLAN SHEET C7.06

SEE PLAN SHEET C7.08

TRIBUTARY AND LOW-FLOW CHANNEL - STATION 24+00 TO 36+00 PLAN VIEW
SCALE: 1" = 40'

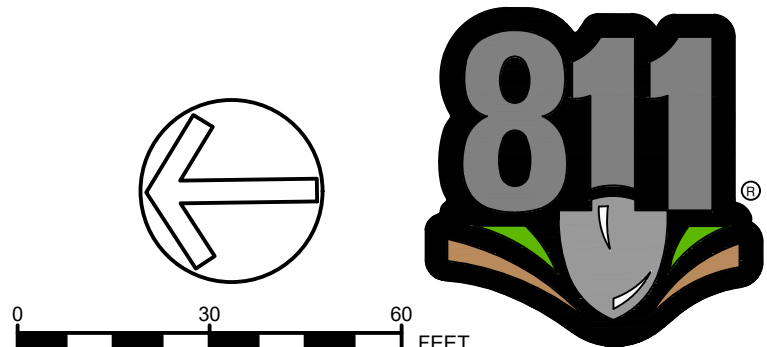

ENGINEER IN CHARGE:

CONTACT INFORMATION
88 INVERNESS CIRCLE EAST, SUITE E-101
ENGLEWOOD, CO 80112
(720) 206-6831
CPERDUE@STRATEGICDESIGNS.COM
ATTENTION: CHRISTOPHER PERDUE, P.E., M.B.A.

STRATEGIC
SITE DESIGNS

BASIS OF BEARINGS:
BEARINGS SHOWN HEREON ARE GRID BEARINGS DERIVED FROM GPS OBSERVATION BASED UPON THE COLORADO COORDINATE SYSTEM OF 1983 NORTH ZONE (NAD 83, 2011) REFERENCED TO THE WEST LINE OF THE NORTHWEST QUARTER OF SECTION 7, TOWNSHIP 2 NORTH, RANGE 64 WEST, SIXTH PRINCIPAL MERIDIAN, TAKEN TO BEAR SOUTH 00°30'28" EAST, A DISTANCE OF 2,612.70 FEET.



BENCHMARK
NGS WESTERN RM 1: RECOVERED A 3 1/2" BRASS CAP LOCATED 200' SOUTH OF FRONTAGE RD 176 AND 25000' WEST OF COUNTY RD 73.
ELEVATION = 4721.56 (NAVD 88)

PIONEER VILLAGE
PA'S 1-4, 17 AND 21
TOWN OF KEENESBURG
WELD COUNTY, COLORADO

TRIBUTARY AND LOW-FLOW CHANNEL PLAN

REV	DESCRIPTION	BY	DATE

JOB NO: 1903-001
ORIGINAL ISSUE: 03/15/2021
DESIGN BY: CLP
CHECKED BY: CLP
SCALE: VARIES
SHEET NUMBER
C7.07

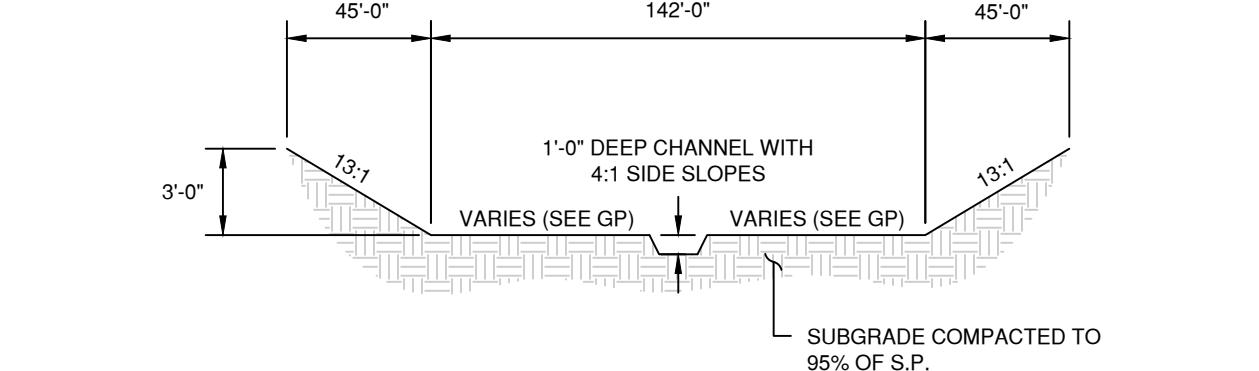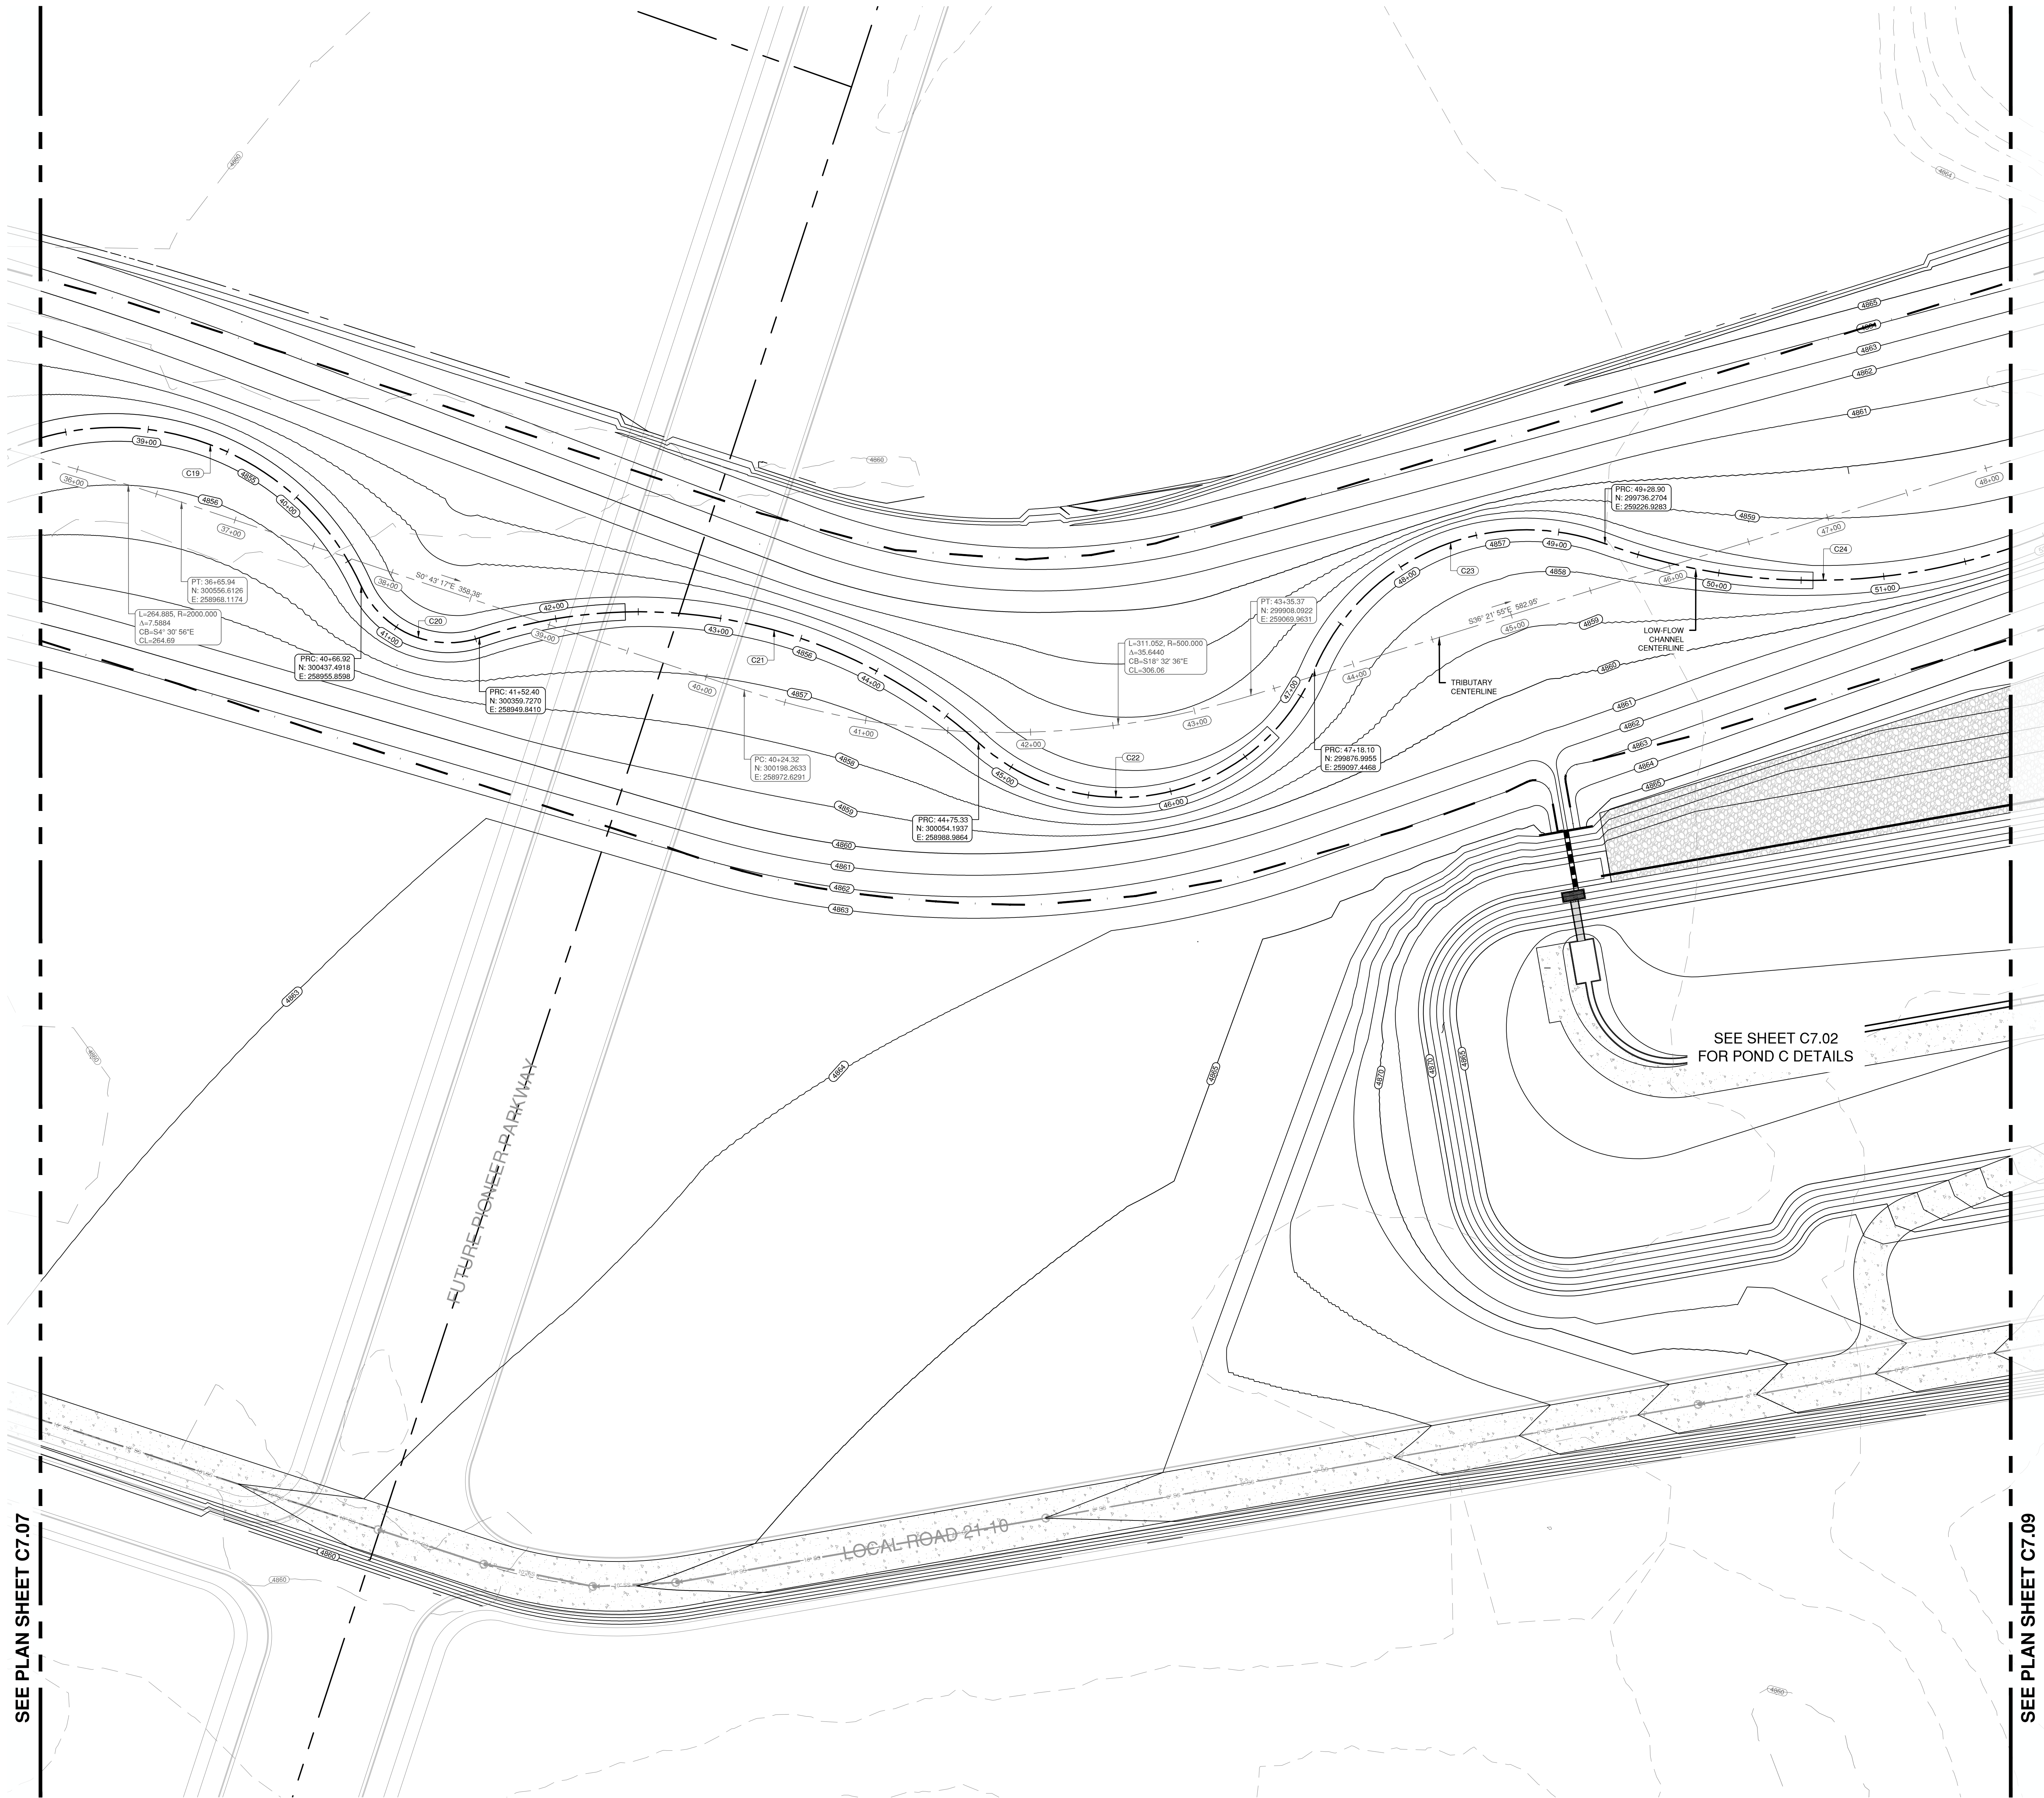


TRIBUTARY AND LOW-FLOW CHANNEL SECTION
SCALE: N/A

- TRIBUTARY PLAN AND PROFILE NOTES**
- REFER TO ROADWAY PLAN AND PROFILES FOR ALL ROADWAY AND UTILITY DESIGN INFORMATION (SERIES C5.XX DRAWINGS)
 - SEE PLAN SHEET C5.00 FOR STANDARD ROADWAY CROSS SECTIONS.
 - REFER TO PLAN SHEET C6.00 FOR OVERLOT GRADING TEMPLATE(S)

- LEGEND**
- RIGHT OF WAY / PROPERTY LINE
 - 36" W
 - EXISTING WATERMAINS
 - WATER
 - PROPOSED WATERMAINS
 - SSWR
 - PROPOSED GRAVITY SEWER
 - SS-FM
 - PROPOSED SANITARY SEWER FORCEMAIN
 - X' HDPE (TYPE S) STORM DRAIN
 - VERTICAL CURB AND GUTTER
 - LIGHT DUTY ASPHALT PAVEMENT
 - PROPOSED CONCRETE
 - EXISTING MAJOR CONTOUR
 - EXISTING MINOR CONTOUR
 - PROPOSED MAJOR CONTOUR
 - PROPOSED MINOR CONTOUR
 - 100-YEAR STORM WATER SURFACE ELEVATION

Curve Table: Alignments					
Curve #	Radius	Length	Chord Direction	Start Point	End Point
C19	162.97	267.65	S0° 32' 32.54"E	(258953.60,300676.05)	(258955.86,300437.49)
C20	58.19	85.48	S4° 25' 32.70"W	(258955.86,300437.49)	(258949.84,300359.73)
C21	304.77	322.93	S7° 18' 03.84"E	(258949.84,300359.73)	(258988.99,300054.19)
C22	127.56	242.77	S31° 28' 12.66"E	(258988.99,300054.19)	(259097.45,299877.00)
C23	139.22	210.80	S42° 37' 01.94"E	(259097.45,299877.00)	(259226.93,299736.27)
C24	370.73	481.68	S36° 27' 44.08"E	(259226.93,299736.27)	(259493.47,299375.56)

TRIBUTARY AND LOW-FLOW CHANNEL - STATION 36+00 TO 48+00 PLAN VIEW
SCALE: 1" = 40'

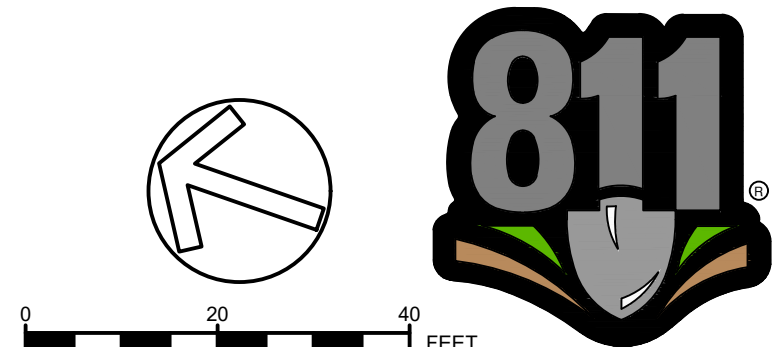

ENGINEER IN CHARGE:

CONTACT INFORMATION
88 INVERNESS CIRCLE EAST, SUITE E-101
ENGLEWOOD, CO 80112
(720) 206-8831
CPERDUE@STRATEGICDESIGNS.COM
ATTENTION: CHRISTOPHER PERDUE, P.E., M.B.A.

STRATEGIC
SITE DESIGNS

BASIS OF BEARINGS:
BEARINGS SHOWN HEREON ARE GRID BEARINGS DERIVED FROM GPS OBSERVATION BASED UPON THE COLORADO COORDINATE SYSTEM OF 1983 NORTH ZONE (NAD 83, 2011) REFERENCED TO THE WEST LINE OF THE NORTHWEST QUARTER OF SECTION 7, TOWNSHIP 2 NORTH, RANGE 64 WEST, SIXTH PRINCIPAL MERIDIAN, TAKEN TO BEAR SOUTH 00°30'28" EAST, A DISTANCE OF 2,612.70 FEET.


BENCHMARK
NGS ROGEN RM 1: RECOVERED A 3 1/2" BRASS CAP LOCATED 200' SOUTH OF FRONTAGE RD 176 AND 2500' WEST OF COUNTY RD 73.
ELEVATION = 4721.56 (NAVD 88)

PIONEER VILLAGE
PA'S 1-4, 17 AND 21
TOWN OF KEENESBURG
WELD COUNTY, COLORADO


TRIBUTARY AND LOW-FLOW CHANNEL PLAN

REV	DESCRIPTION	BY	DATE

JOB NO: 1903-001
ORIGINAL ISSUE: 03/15/2021
DESIGN BY: CLP
CHECKED BY: CLP
SCALE: VARIES
SHEET NUMBER
C7.08

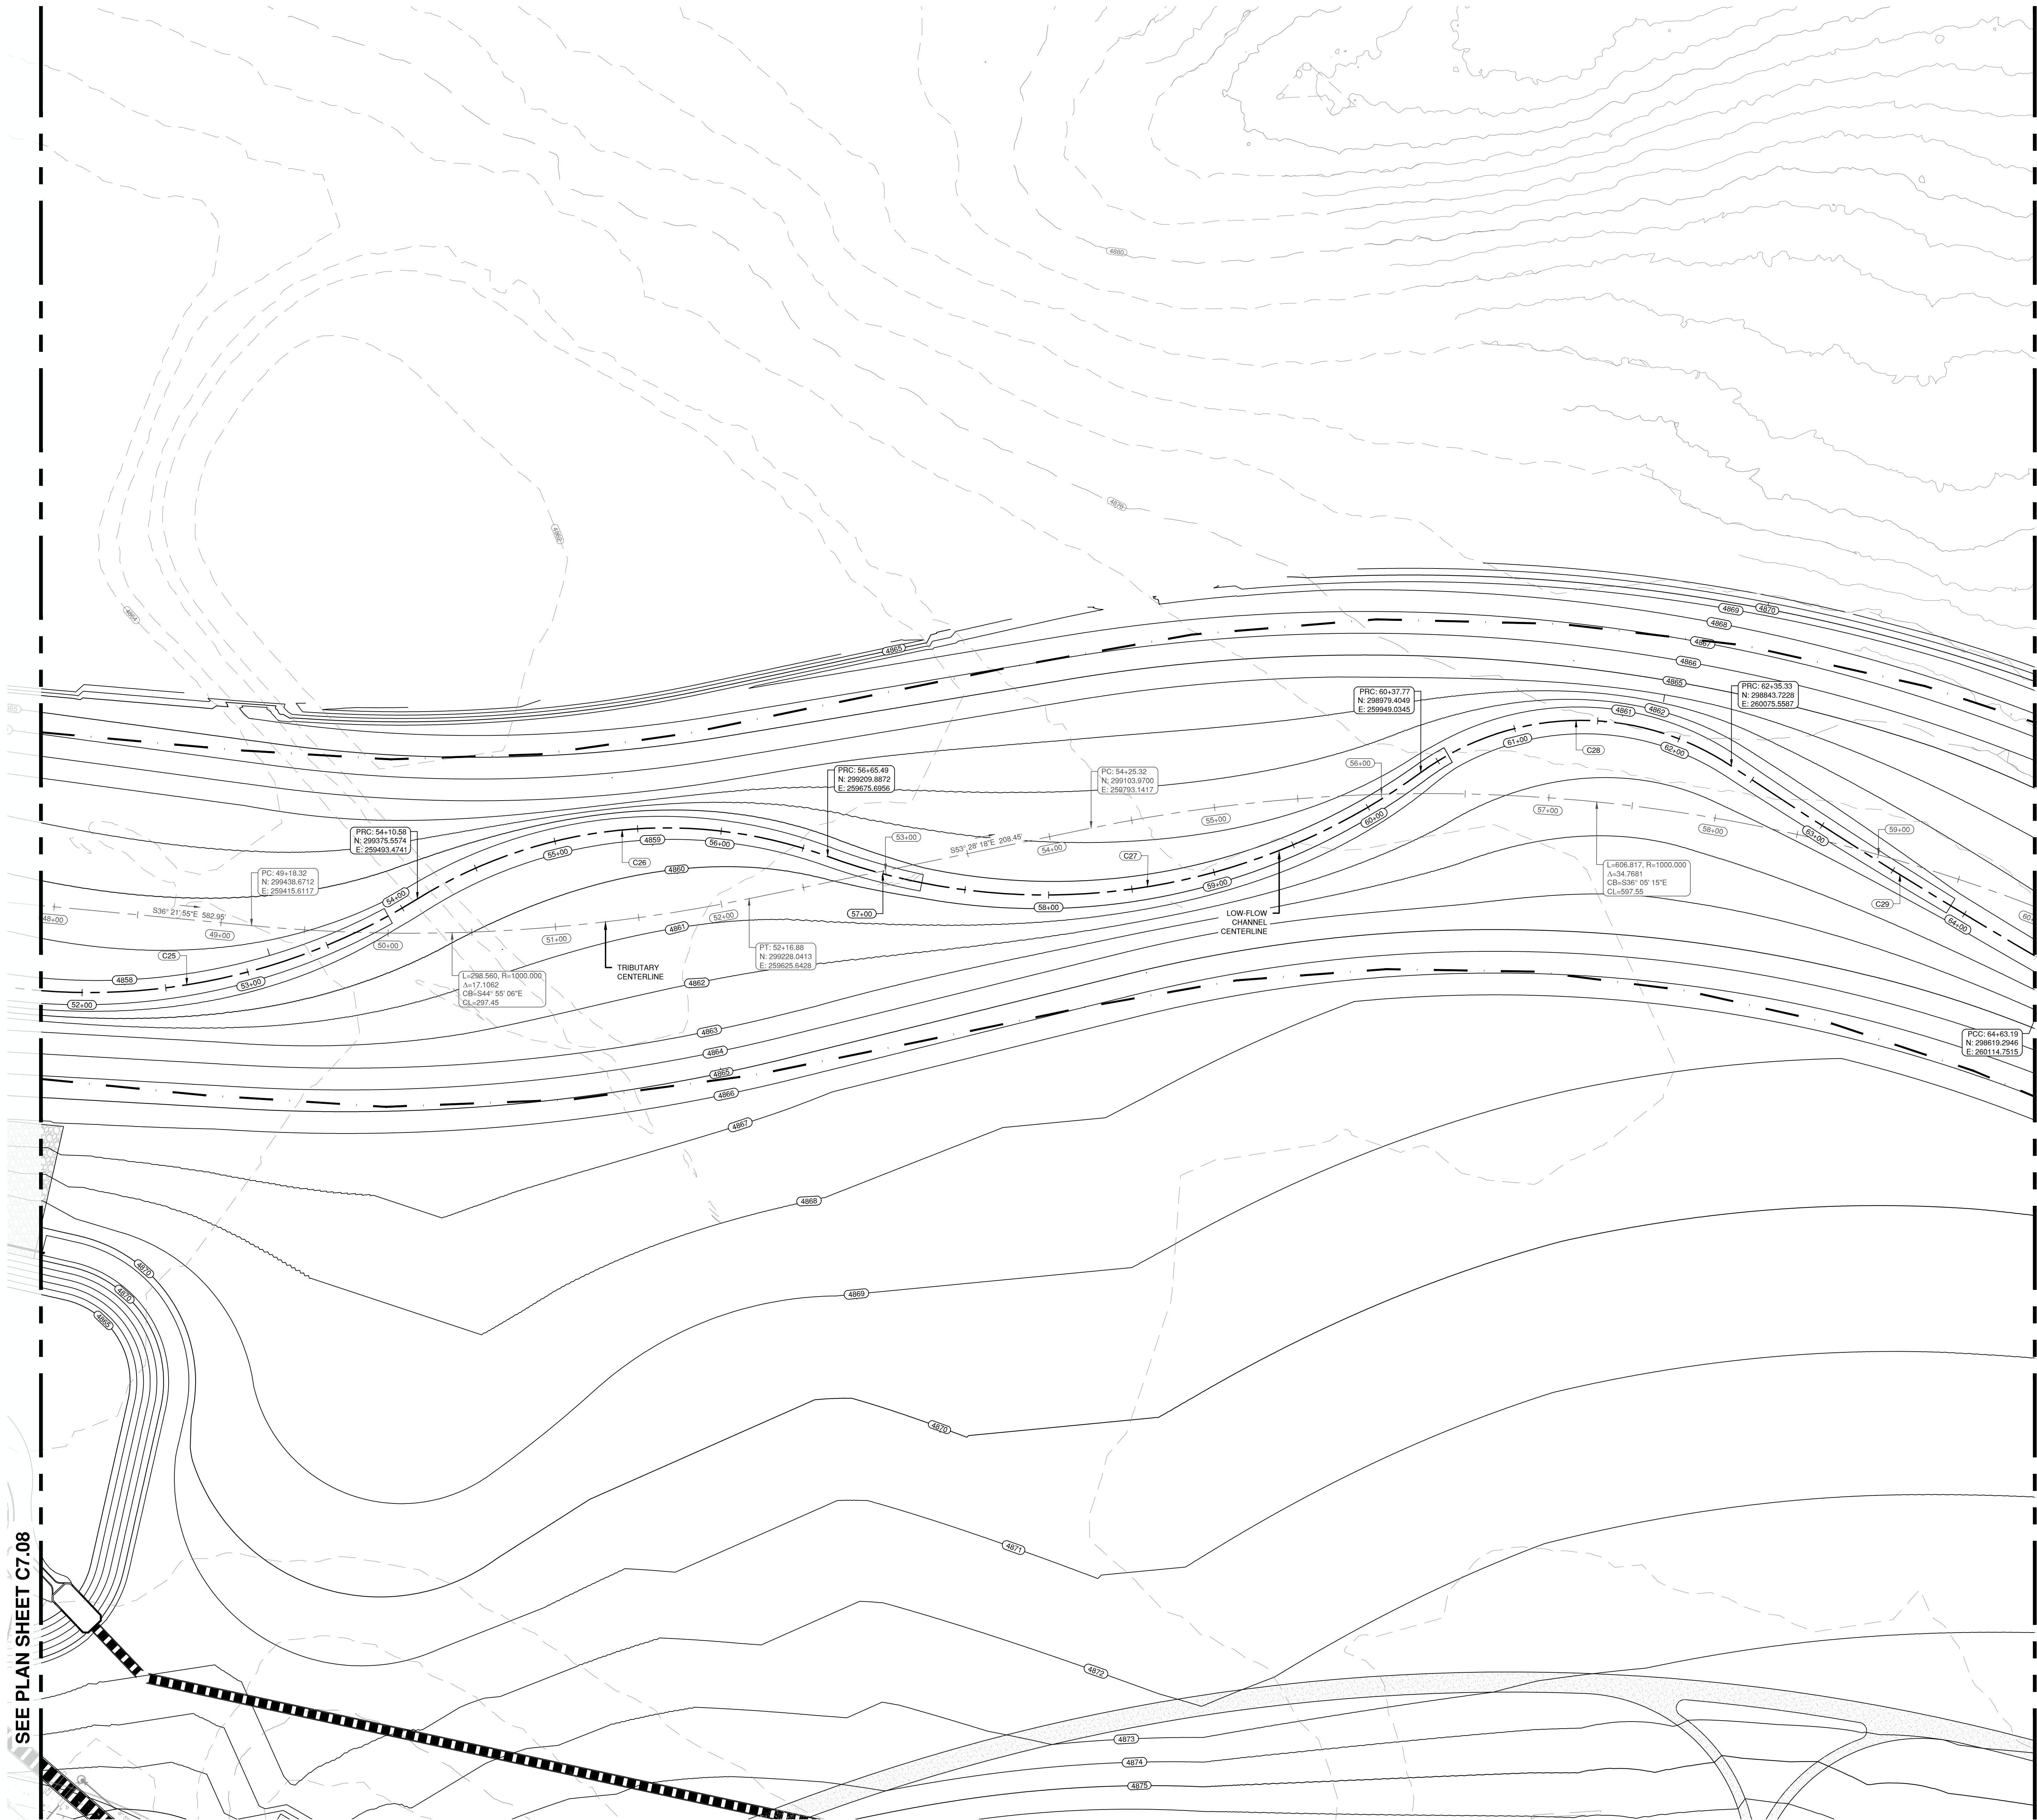

TRIBUTARY AND LOW-FLOW CHANNEL - STATION 48+00 TO 60+00 PLAN VIEW
SCALE: 1" = 40'

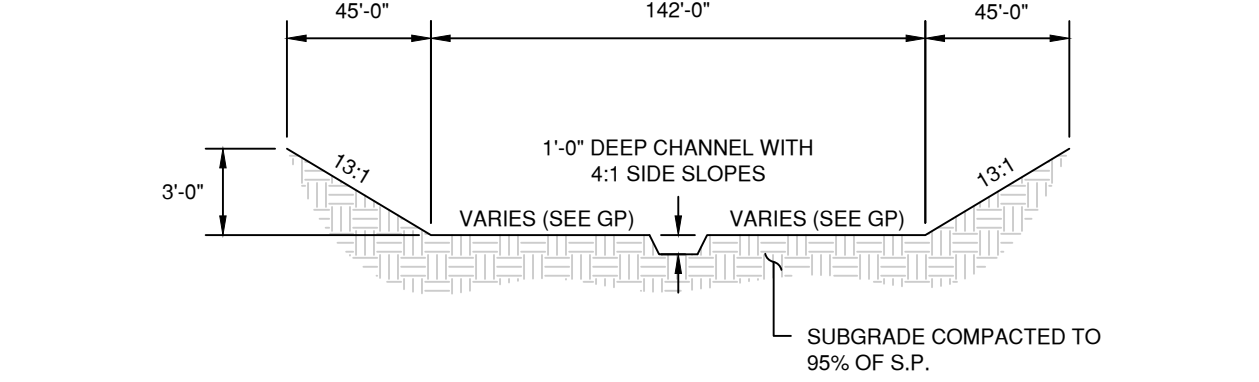

TRIBUTARY AND LOW-FLOW CHANNEL SECTION
SCALE: N/A

- TRIBUTARY PLAN AND PROFILE NOTES**
- REFER TO ROADWAY PLAN AND PROFILES FOR ALL ROADWAY AND UTILITY DESIGN INFORMATION (SERIES C5.XX DRAWINGS)
 - SEE PLAN SHEET C5.00 FOR STANDARD ROADWAY CROSS SECTIONS.
 - REFER TO PLAN SHEET C6.00 FOR OVERLOT GRADING TEMPLATE(S)

LEGEND

---	RIGHT OF WAY / PROPERTY LINE
---	EXISTING WATERMAINS
---	PROPOSED WATERMAINS
---	PROPOSED GRAVITY SEWER
---	PROPOSED SANITARY SEWER FORCEMAIN
---	X' HDPE (TYPE S) STORM DRAIN
---	VERTICAL CURB AND GUTTER
---	LIGHT DUTY ASPHALT PAVEMENT
---	PROPOSED CONCRETE
---	EXISTING MAJOR CONTOUR
---	EXISTING MINOR CONTOUR
---	PROPOSED MAJOR CONTOUR
---	PROPOSED MINOR CONTOUR
---	100-YEAR STORM WATER SURFACE ELEVATION

Curve Table: Alignments					
Curve #	Radius	Length	Chord Direction	Start Point	End Point
C25	370.73	481.68	S36° 27' 44.08"E	(259226.93,299736.27)	(259493.47,299375.56)
C26	281.30	254.91	S47° 43' 25.84"E	(259493.47,299375.56)	(259675.70,299209.89)
C27	379.57	372.29	S49° 51' 43.36"E	(259675.70,299209.89)	(259949.03,298979.40)
C28	161.88	197.55	S42° 59' 58.84"E	(259949.03,298979.40)	(260075.56,298843.72)
C29	3497.08	227.86	S9° 54' 21.26"E	(260075.56,298843.72)	(260114.75,298619.29)



ENGINEER IN CHARGE:

CONTACT INFORMATION
88 INVERNESS CIRCLE EAST, SUITE E-101
ENGLEWOOD, CO 80112
(720) 206-6831
CPERDUE@STRATEGICDESIGNS.COM
ATTENTION: CHRISTOPHER PERDUE, P.E., M.B.A.

STRATEGIC
SITE DESIGN

BASIS OF BEARINGS:
BEARINGS SHOWN HEREON ARE GRID BEARINGS DERIVED FROM GPS OBSERVATION BASED UPON THE COLORADO COORDINATE SYSTEM OF 1983 NORTH ZONE (NAD 83, 2011) REFERENCED TO THE WEST LINE OF THE NORTHWEST QUARTER OF SECTION 7, TOWNSHIP 2 NORTH, RANGE 64 WEST, SIXTH PRINCIPAL MERIDIAN, TAKEN TO BEAR SOUTH 00°30'28" EAST, A DISTANCE OF 2,612.70 FEET.


BENCHMARK
NGS ROGEN RM 1: RECOVERED A 3 1/2" BRASS CAP LOCATED 200' SOUTH OF FRONTAGE RD 176 AND 2500' WEST OF COUNTY RD 73.
ELEVATION = 4721.56 (NAVD 88)

PIONEER VILLAGE
PA'S 1-4, 17 AND 21
TOWN OF KEENESBURG
WELD COUNTY, COLORADO

TRIBUTARY AND LOW-FLOW CHANNEL PLAN

REV	DESCRIPTION	BY	DATE

JOB NO: 1903-001
ORIGINAL ISSUE: 03/15/2021
DESIGN BY: CLP
CHECKED BY: CLP
SCALE: VARIES
SHEET NUMBER
C7.09

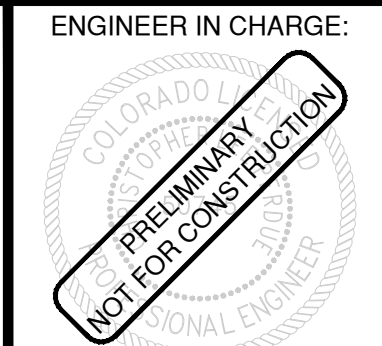

CONTACT INFORMATION
88 INVERNESS CIRCLE EAST, SUITE E-101
ENGLEWOOD, CO 80112
(720) 206-6931
CPERDUE@STRATEGICSITEDESIGNS.COM
ATTENTION: CHRISTOPHER PERDUE, P.E.,



STRATEGIC
SITE DESIGNS

BASIS OF BEARINGS:
BEARINGS SHOWN HEREON ARE
GRID BEARINGS DERIVED FROM
GPS OBSERVATION BASED UPON
THE COLORADO COORDINATE
SYSTEM OF 1983 NORTH ZONE
(NAD 83, 2011) REFERENCED TO
THE WEST LINE OF THE
NORTHWEST QUARTER OF
SECTION 7, TOWNSHIP 2 NORTH,
RANGE 64 WEST, SIXTH
PRINCIPAL MERIDIAN, TAKEN TO
BEAR SOUTH 00°30'28" EAST, A
DISTANCE OF 2,612.70 FEET.

BENCHMARK
NGS ROGGEN RM 1: RECOVERED
A 3 1/2" BRASS CAP LOCATED
200' SOUTH OF FRONTAGE RD
I-76 AND 2500' WEST OF COUNTY
RD 73.

ELEVATION = 4721.56 (NAVD 88)

ELEVATION = 4721.56 (NAVD 88)

**PIONEER VILLAGE
PA'S 1-4, 17 AND 21
TOWN OF KEENESBURG
WELD COUNTY, COLORADO**

TRIBUTARY AND LOW-FLOW CHANNEL PLAN

REV	DESCRIPTION	BY	DATE
JOB NO:	1903-001		
ORIGINAL ISSUE:	03/15/2021		
DESIGN BY:	CLP		
CHECKED BY:	CLP		
SCALE:	VARIABLES		
SHEET NUMBER			

C7.10



1. REFER TO ROADWAY PLAN AND PROFILES FOR ALL ROADWAY AND UTILITY DESIGN INFORMATION (SERIES C5.XX DRAWINGS)
2. SEE PLAN SHEET C5.00 FOR STANDARD ROADWAY CROSS SECTIONS.
3. REFER TO PLAN SHEET C6.00 FOR OVERLOT GRADING TEMPLATE(S)

	RIGHT OF WAY / PROPERTY LINE
	EXISTING WATERMANS
	PROPOSED WATERMANS
	PROPOSED GRAVITY SEWER
	PROPOSED (SANITARY SEWER) FORCEMAIN
	X' HDPE (TYPE S) STORM DRAIN
	VERTICAL CURB AND GUTTER
	LIGHT DUTY ASPHALT PAVEMENT
	PROPOSED CONCRETE
	EXISTING MAJOR CONTOUR
	EXISTING MINOR CONTOUR
	PROPOSED MAJOR CONTOUR
	PROPOSED MINOR CONTOUR
	100-YEAR STORM WATER SURFACE ELEVATION

Point Table				
Point #	Elevation	Northing	Easting	Description
1	9763.72	297737.04	260436.73	BOT1
2	4893.72	297735.65	260438.17	TOP2
3	9763.72	297702.83	260403.77	BOT3
4	9763.72	297702.04	260405.79	TOP4
5	9763.72	297699.72	260281.81	TOP6
6	14612.03	297700.67	260283.53	BOT5
7	14633.72	297732.10	260248.20	TOP8
8	9763.72	297733.54	260249.58	BOT7
9	9763.72	297574.89	260439.76	BOT9
10	14635.88	297576.24	260441.09	TOP10
11	0.00	297607.85	260405.55	BOT11
12	9763.72	297698.71	260407.53	TOP12
13	9763.72	297572.78	260251.18	TOP15
14	9763.72	297571.39	260252.62	BOT16
15	9763.72	297696.39	260283.56	TOP14
16	9763.72	297605.60	260285.57	BOT13
17	9763.72	297564.19	260245.68	RR17
18	9763.72	297541.74	260268.98	RR18
19	9763.72	297510.99	260347.35	RR19
20	9763.72	297544.65	260424.52	RR20
21	9763.72	297567.95	260446.96	RR21
22	9763.72	297574.20	260440.48	CW26
23	9763.72	297550.90	260418.04	CW25
24	9763.72	297519.98	260347.18	CW24
25	9763.72	297548.22	260275.22	CW23
26	9763.72	297570.67	260251.92	CW22


Line Table						
Line #	Length	Direction	Start Northing	End Northing	Start Easting	End Easting
L2	32.35	N46° 04' 19.45"W	297541.74	297564.19	260268.98	260245.68
L4	32.35	S43° 55' 39.82"W	297567.95	297544.65	260446.96	260424.52
L5	32.35	N46° 04' 19.45"W	297548.22	297570.67	260275.32	260251.92
L7	32.35	S43° 55' 39.82"W	297574.20	297550.90	260440.48	260418.04






Curve Table: Alignments					
Curve #	Radius	Length	Chord Direction	Start Point	End Point
C30	495.34	298.96	S29° 03' 46.72"E	(260114.75,298619.29)	(260257.78,298361.93)
C31	221.21	177.04	S23° 25' 32.81"E	(260257.78,298361.93)	(260326.30,298203.78)
C32	1014.92	187.54	S4° 47' 43.97"W	(260326.30,298203.78)	(260330.65,298901.76)
C33	479.83	281.65	S4° 43' 35.72"E	(260330.65,298901.76)	(260340.13,297741.45)
C34	297.55	261.47	S1° 37' 56.56"W	(260343.17,297741.45)	(260335.96,297488.41)






SEE PLAN SHEET C7.09

TRIBUTARY AND LOW-FLOW CHANNEL - STATION 60+00 TO 72+63 PLAN VIEW

SCALE: 1" = 40'

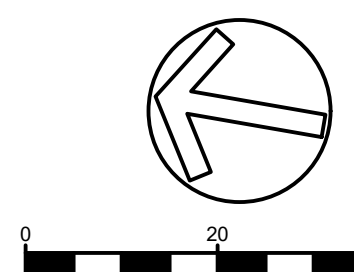

     

     



C7.13