



K:\021971-000\Civil\Plan\021971-000\2023-21\19 PM

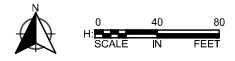

**NOTES**

1. MAINTAIN ACCESS TO RESIDENTS AND BUSINESSES AT ALL TIMES.

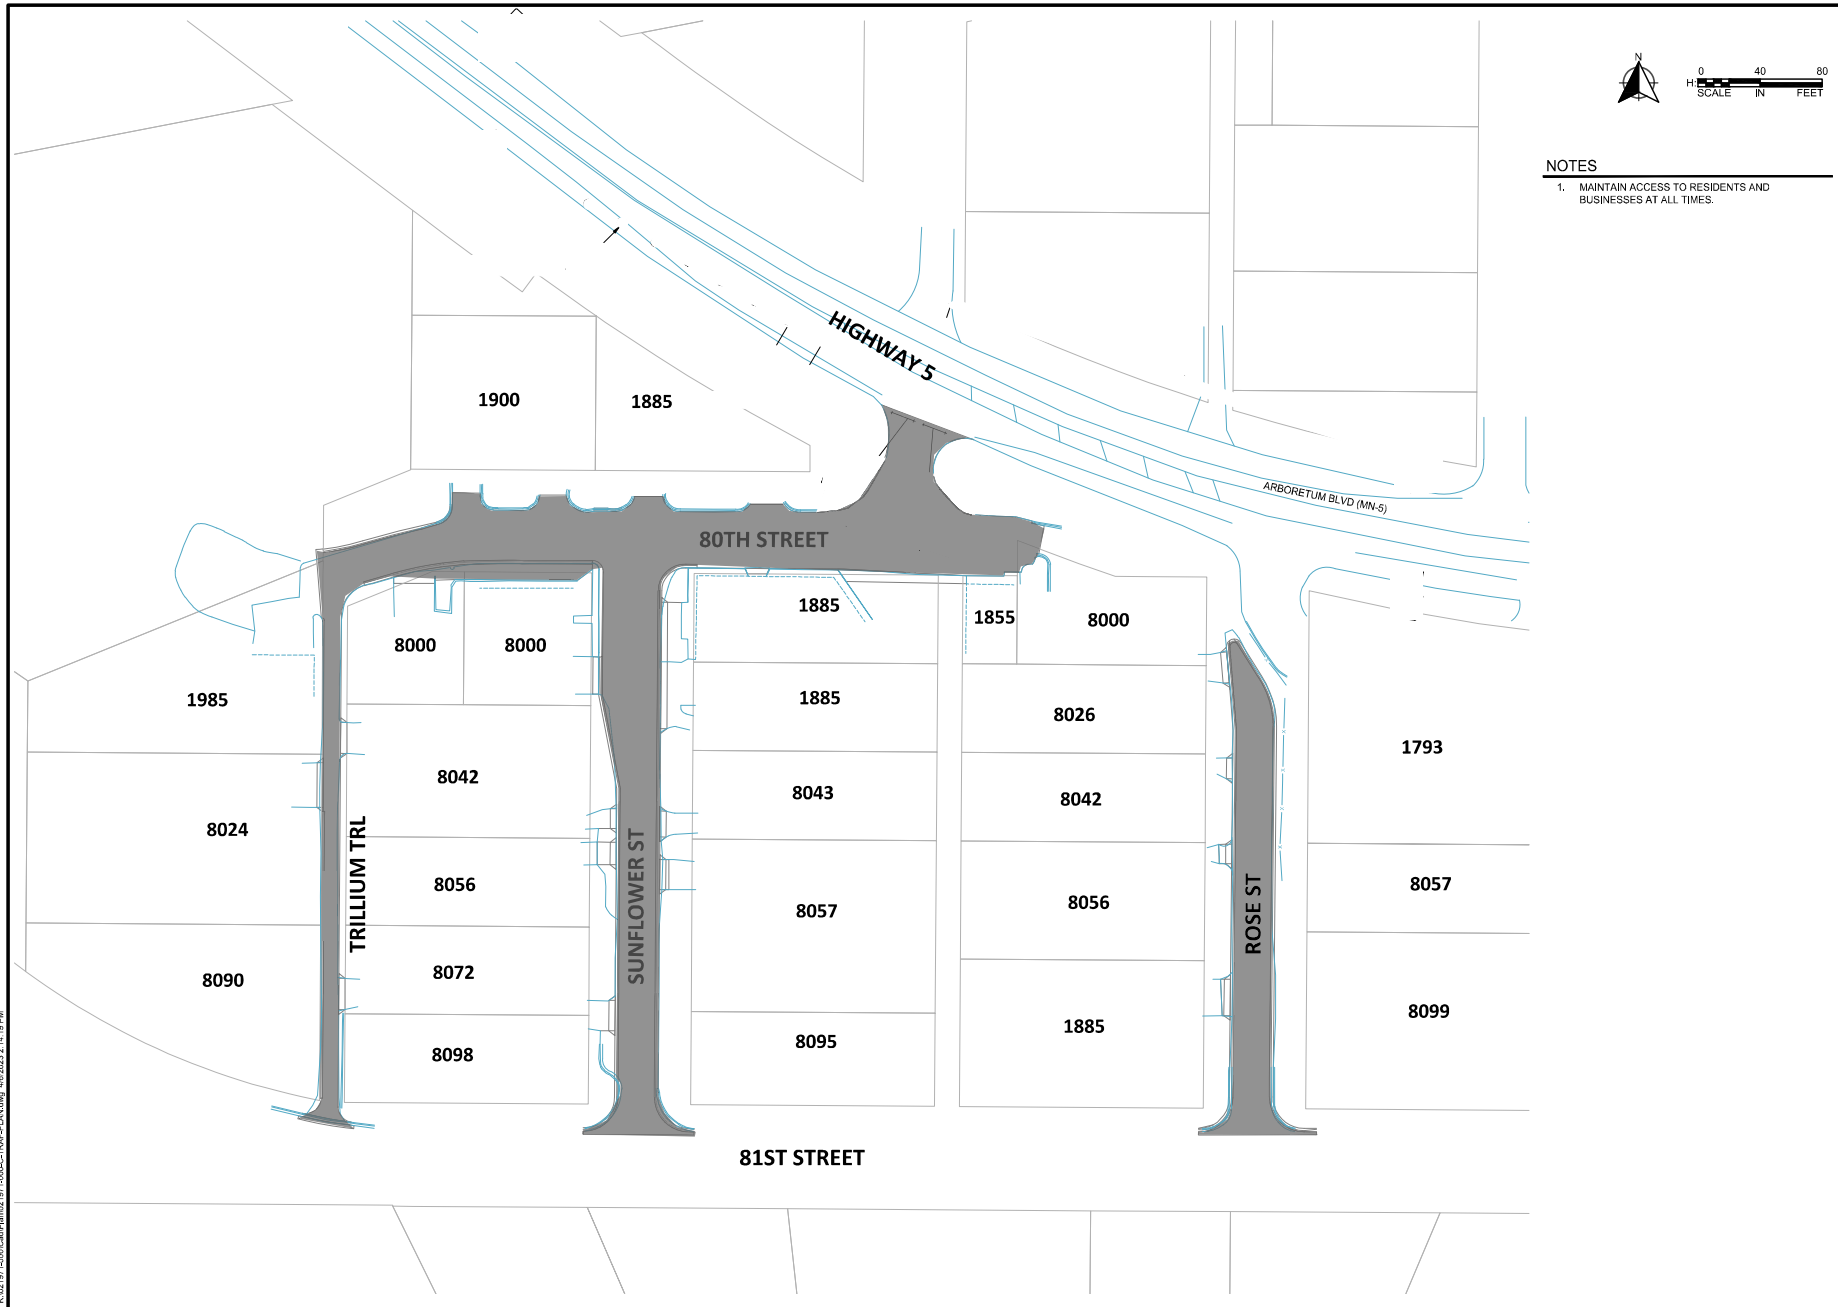

SCALE: AS SHOWN  
 PLAN BY: BPM  
 DESIGN BY: BPM  
 CHECK BY: JDE

REVISIONS	
NO.	DESCRIPTION

I HEREBY CERTIFY THAT THIS PLAN, SPECIFICATION, CONTRACT DOCUMENTS AND ALL ATTACHED MATERIALS WERE PREPARED BY ME OR UNDER MY DIRECT SUPERVISION AND THAT I AM A FULLY LICENSED PROFESSIONAL ENGINEER UNDER THE LAWS OF THE STATE OF MINNESOTA.

JENNIFER D. EDISON  
 DATE: 04/10/2023 LIC. NO. 51721

2023 STREET & DRAINAGE  
 IMPROVEMENTS PROJECT  
 CITY OF VICTORIA, MN

CLIENT PROJECT NO.  
 2022.224

WSB PROJECT NO.  
 021971-000

SHEET  
 OF 45