


**SAMPLE PLOT PLAN**

**1313 MOCKING BIRD LA.**

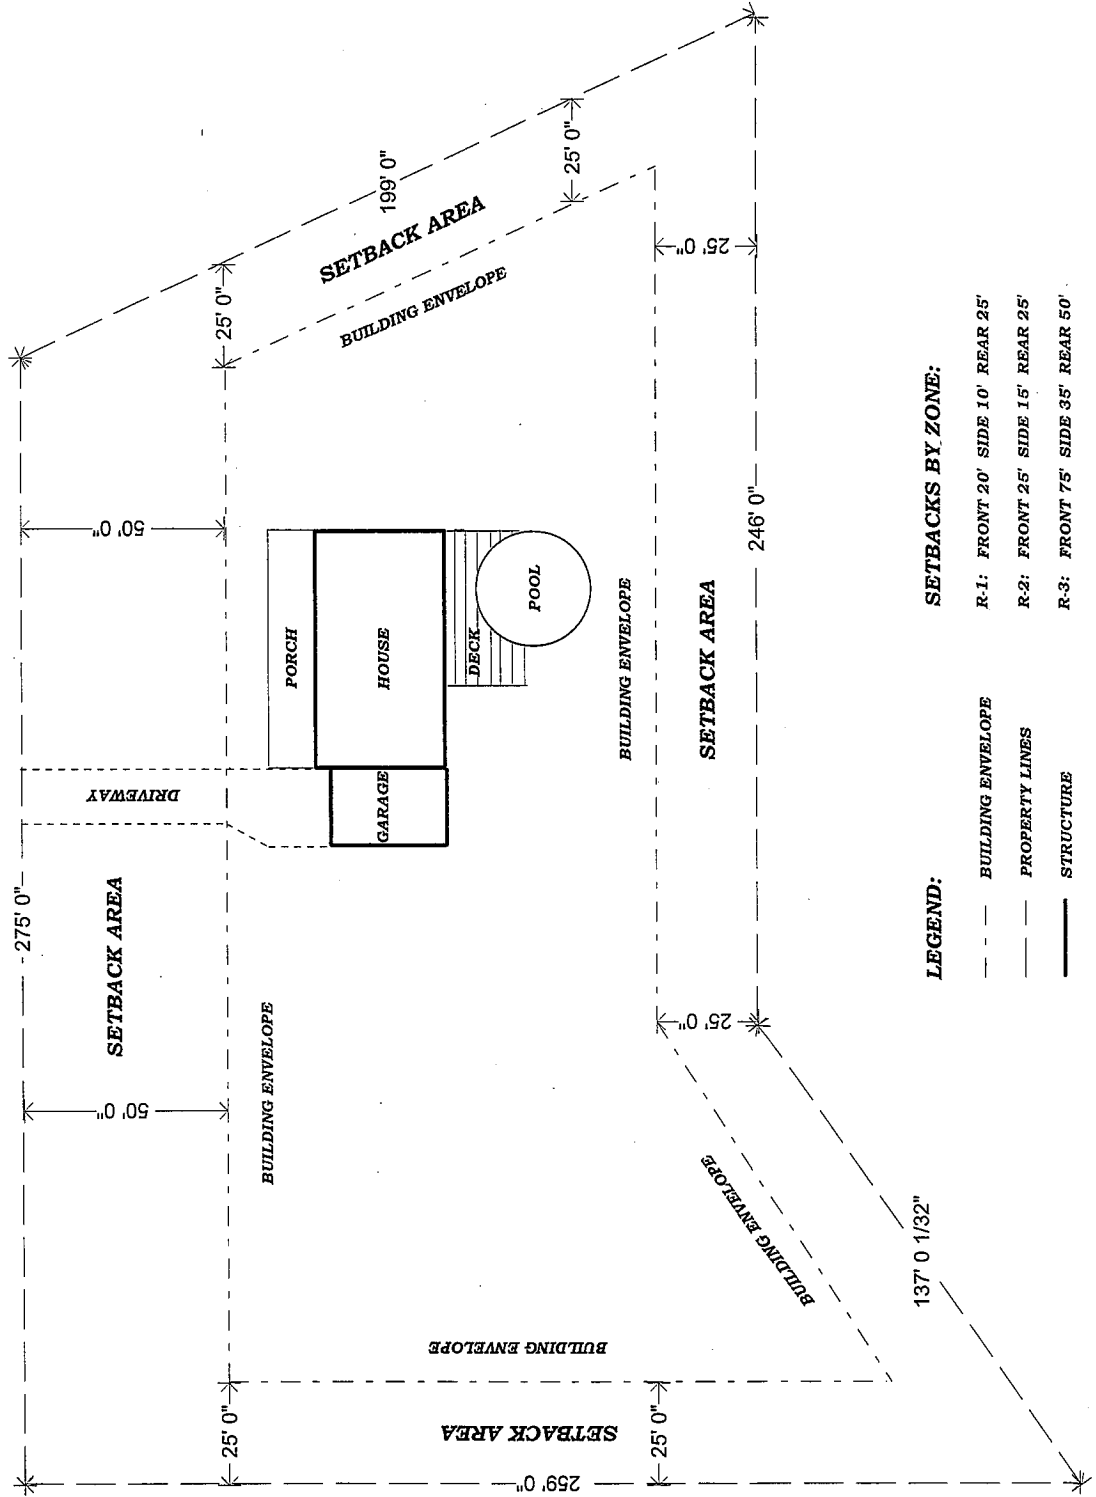

**LEGEND:**

- BUILDING ENVELOPE
  - SETBACK AREA
  - PROPERTY LINES
  - STRUCTURE
  - DRIVEWAY
- SETBACKS BY ZONE:**
- R-1: FRONT 20' SIDE 10' REAR 25'
  - R-2: FRONT 25' SIDE 15' REAR 25'
  - R-3: FRONT 75' SIDE 35' REAR 50'