




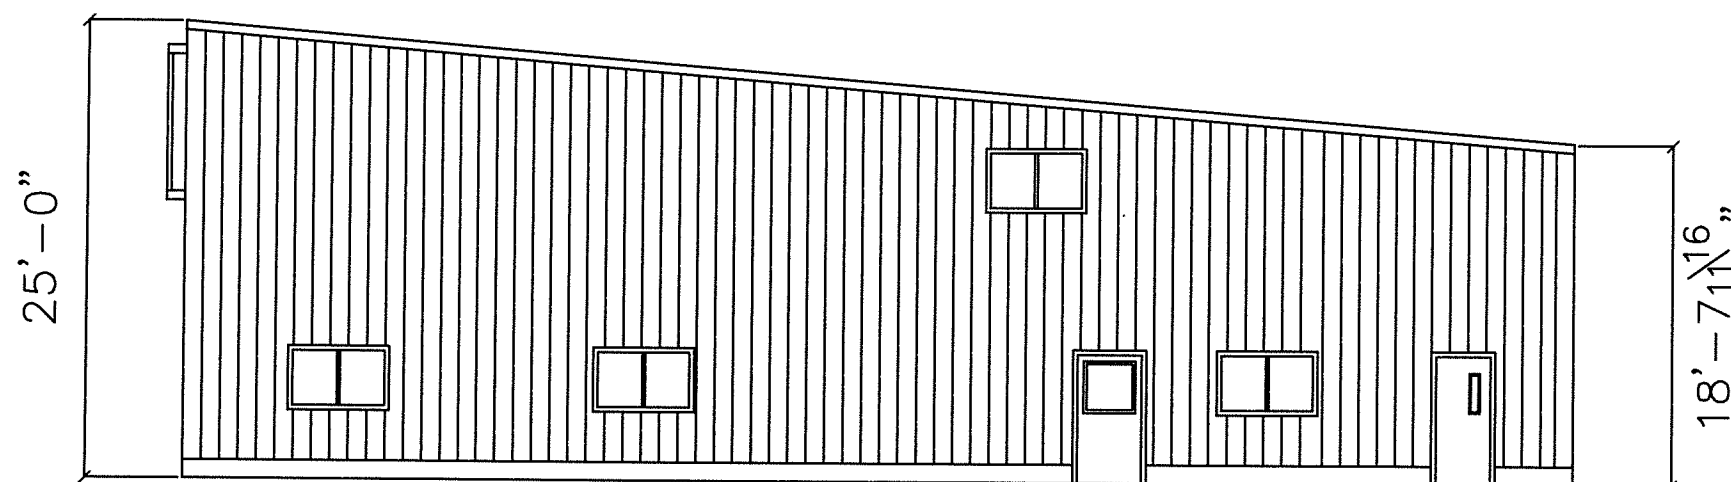

North Haven Public Safety Building

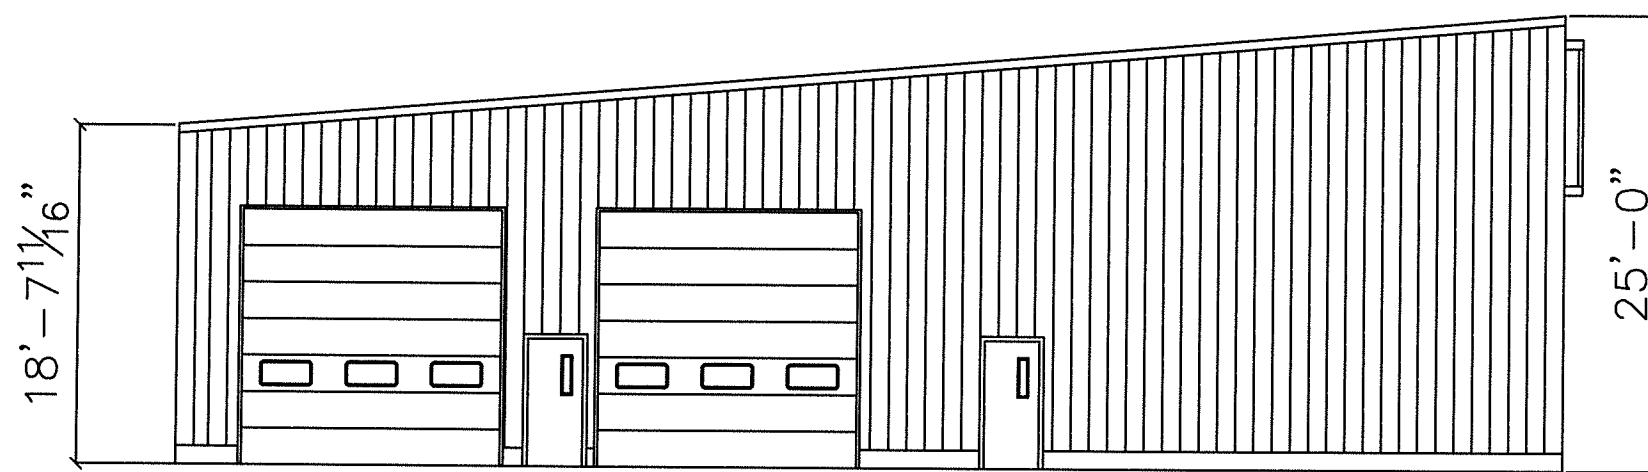




North Haven Public Safety Building

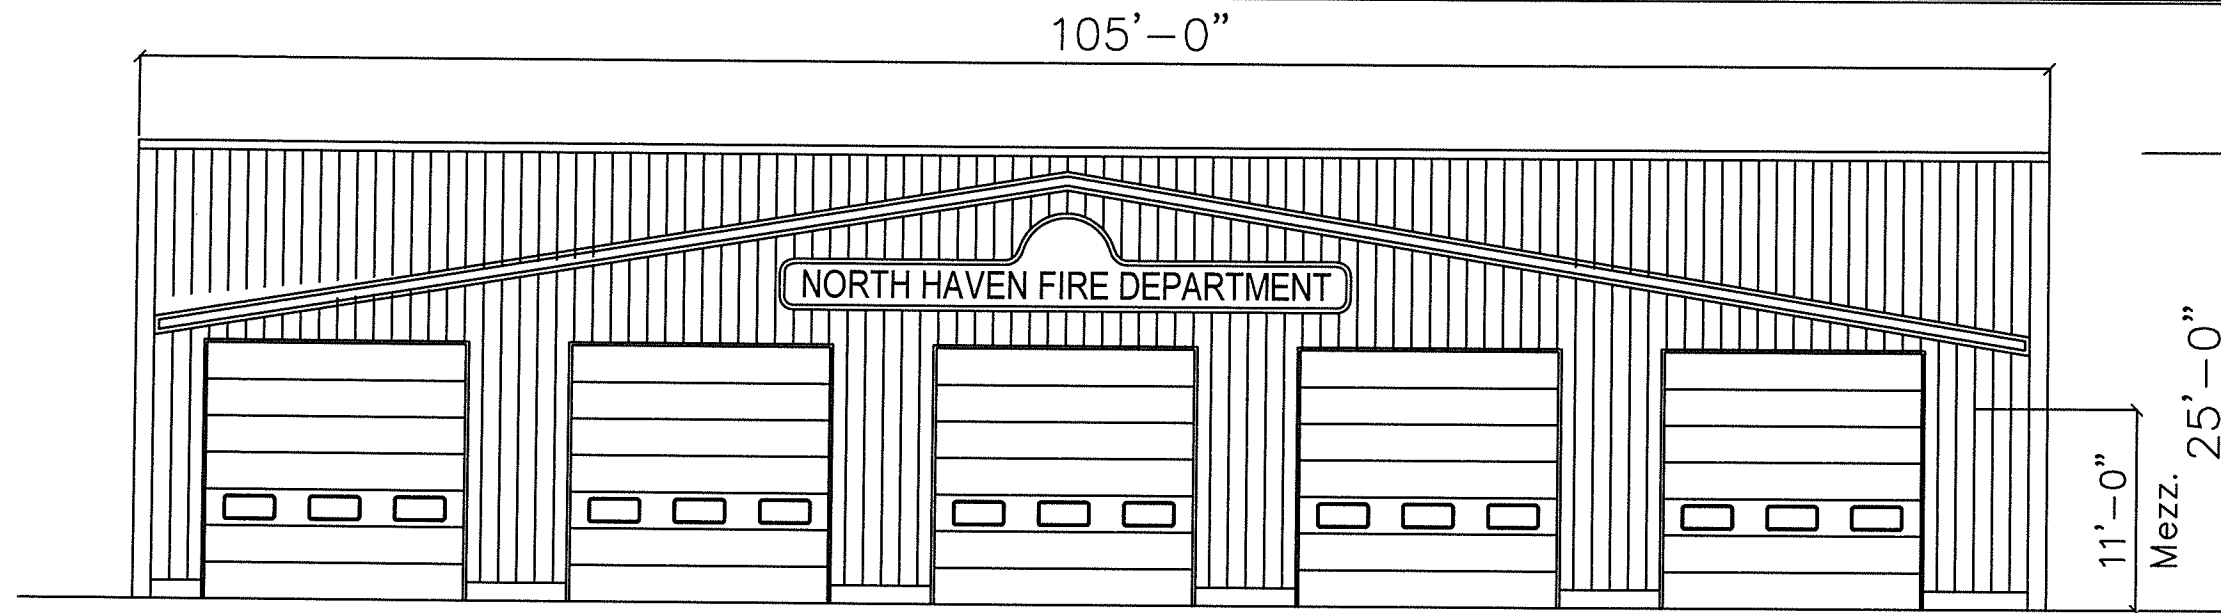


North Haven Fire Station
 PREPARED FOR
 Town of North Haven
 NORTH HAVEN, MAINE
 DATE: DECEMBER 9, 2022
 SCALE: 3/32" = 1'0"

RICCI
 CONSTRUCTION
 COMPANY, INC.
 225 BANFIELD ROAD
 PORTSMOUTH, NH 03801
 603-436-3112

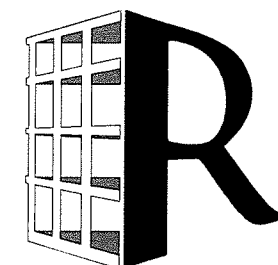

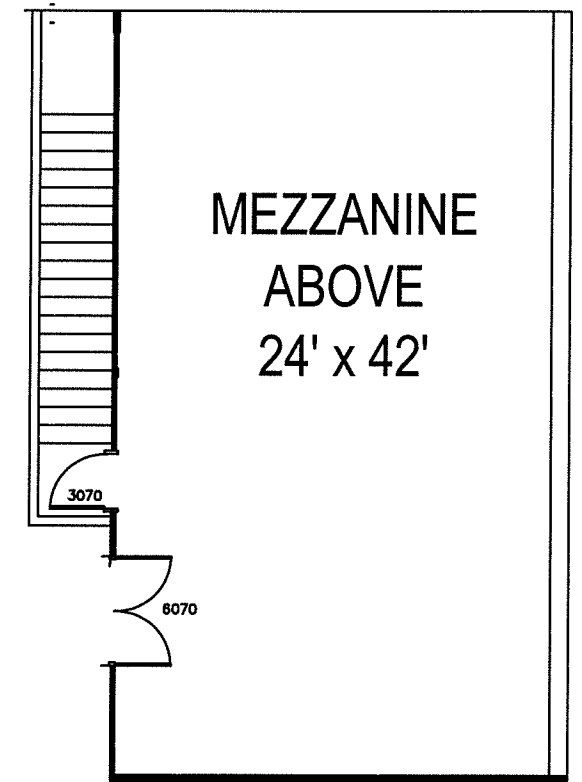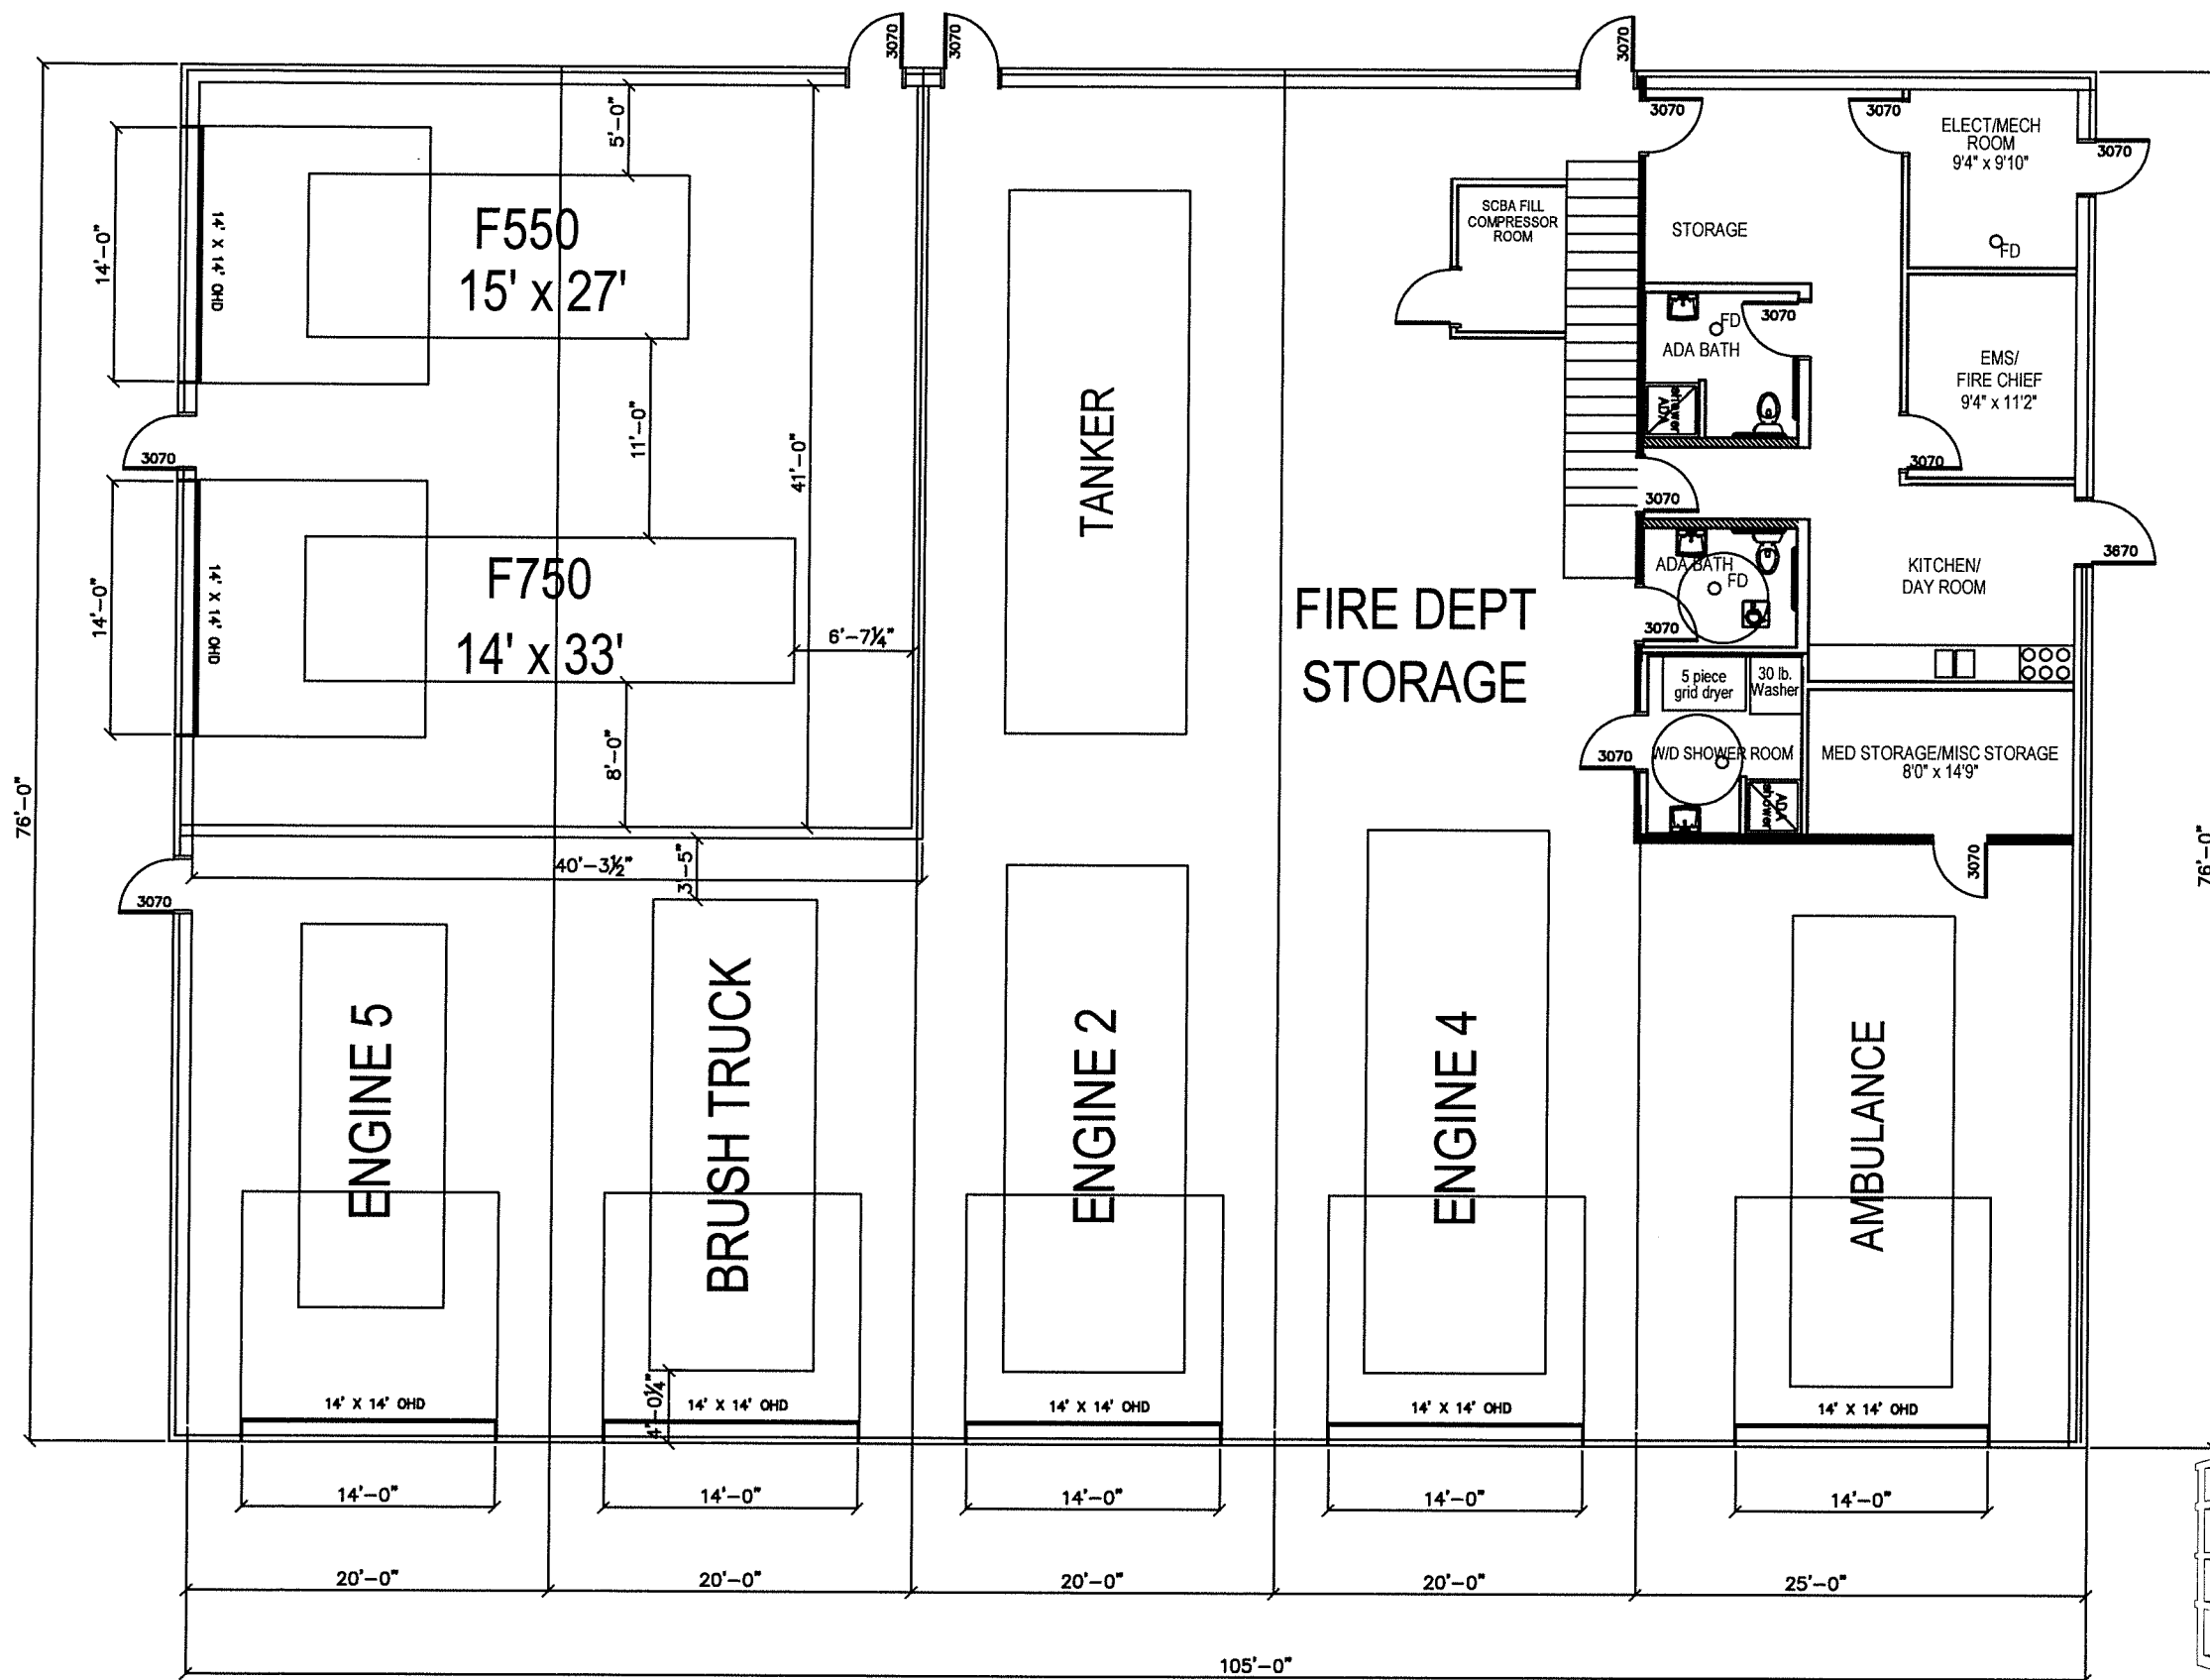

North Haven Fire Station
PREPARED FOR
Town of North Haven
NORTH HAVEN, MAINE
DATE: DECEMBER 9, 2022
SCALE: 3/32" = 1'0"

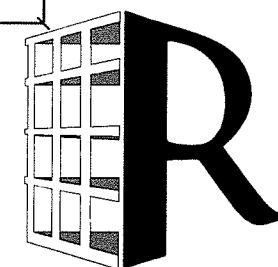

RICCI
CONSTRUCTION
COMPANY, INC.
225 BANFIELD ROAD
PORTSMOUTH, NH 03801
603-436-3112