


DRAWINGS TO GO TO 3 CONTRACTORS FOR COST ESTIMATES 26 JAN 2023

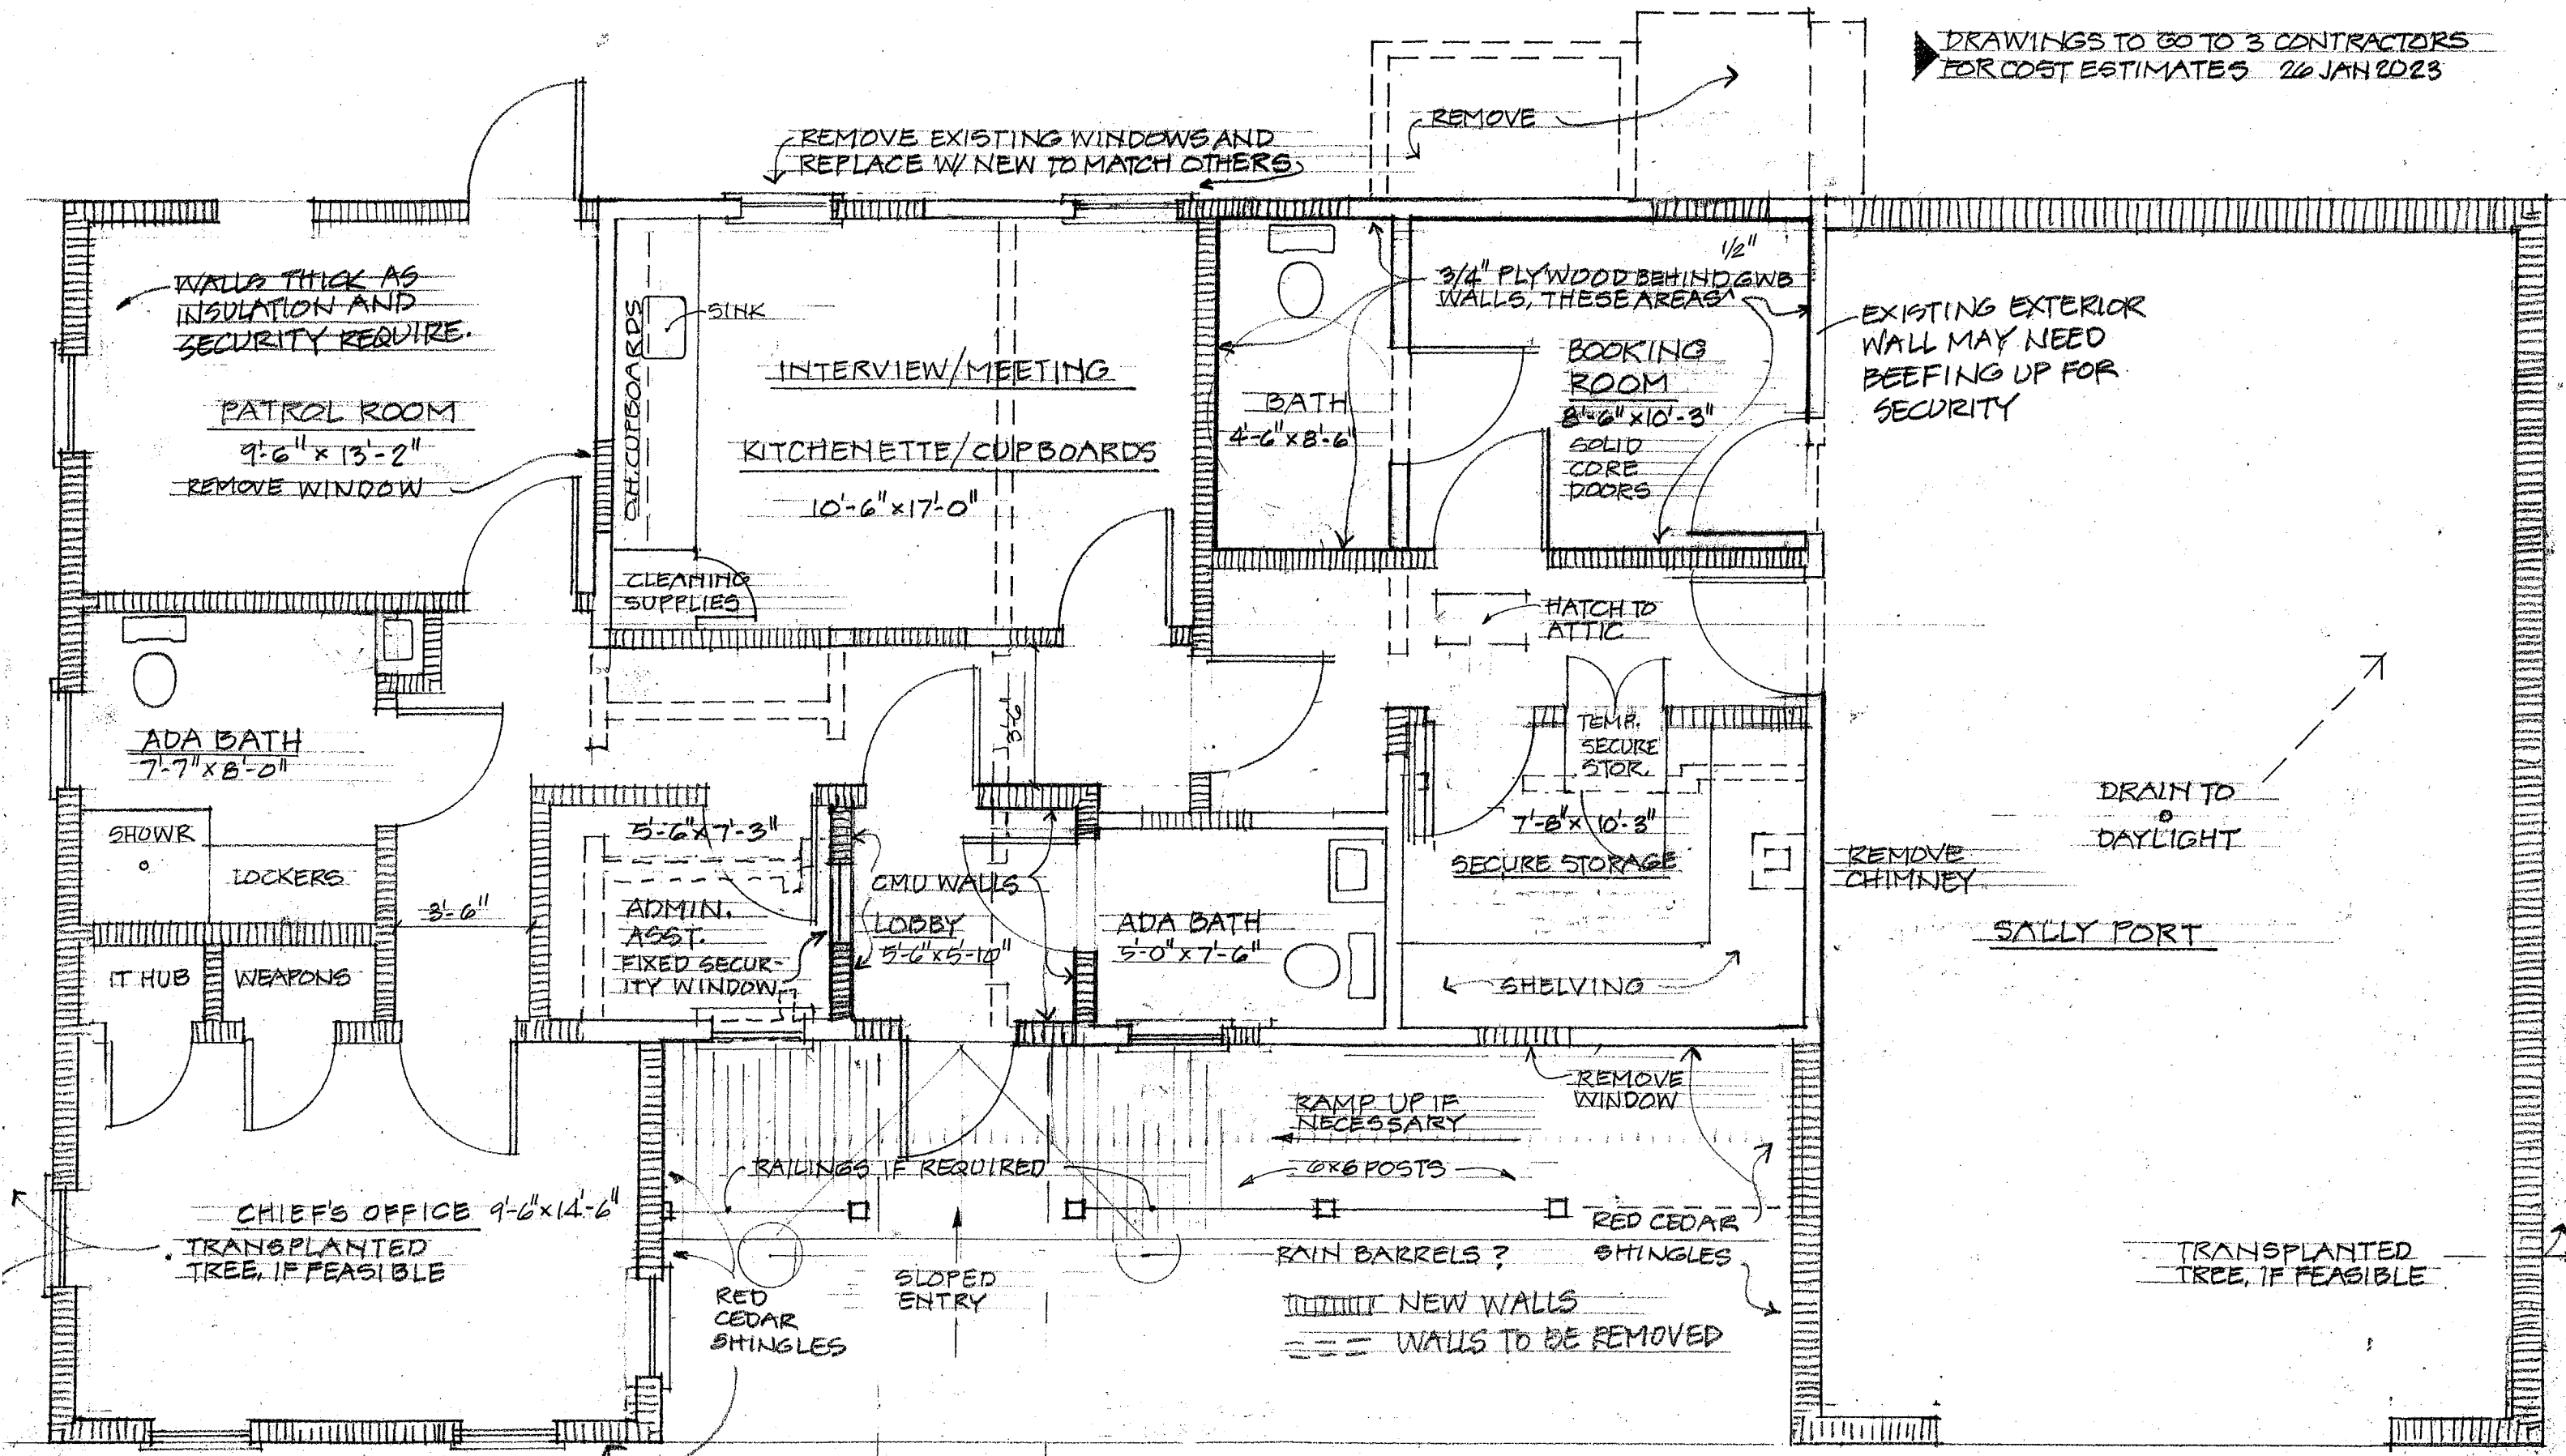

REVISED PLAN

SCALE: 1/4" = 1'-0"

TOWN OF SANDWICH POLICE STATION REVISED: KEEPING EXISTING BUILDING

Drawn by R DEVENS 2 OF 3 14 DEC 2022 27 JAN 2023