


PROPOSED DECK 11' X 23'

100' to rear property line

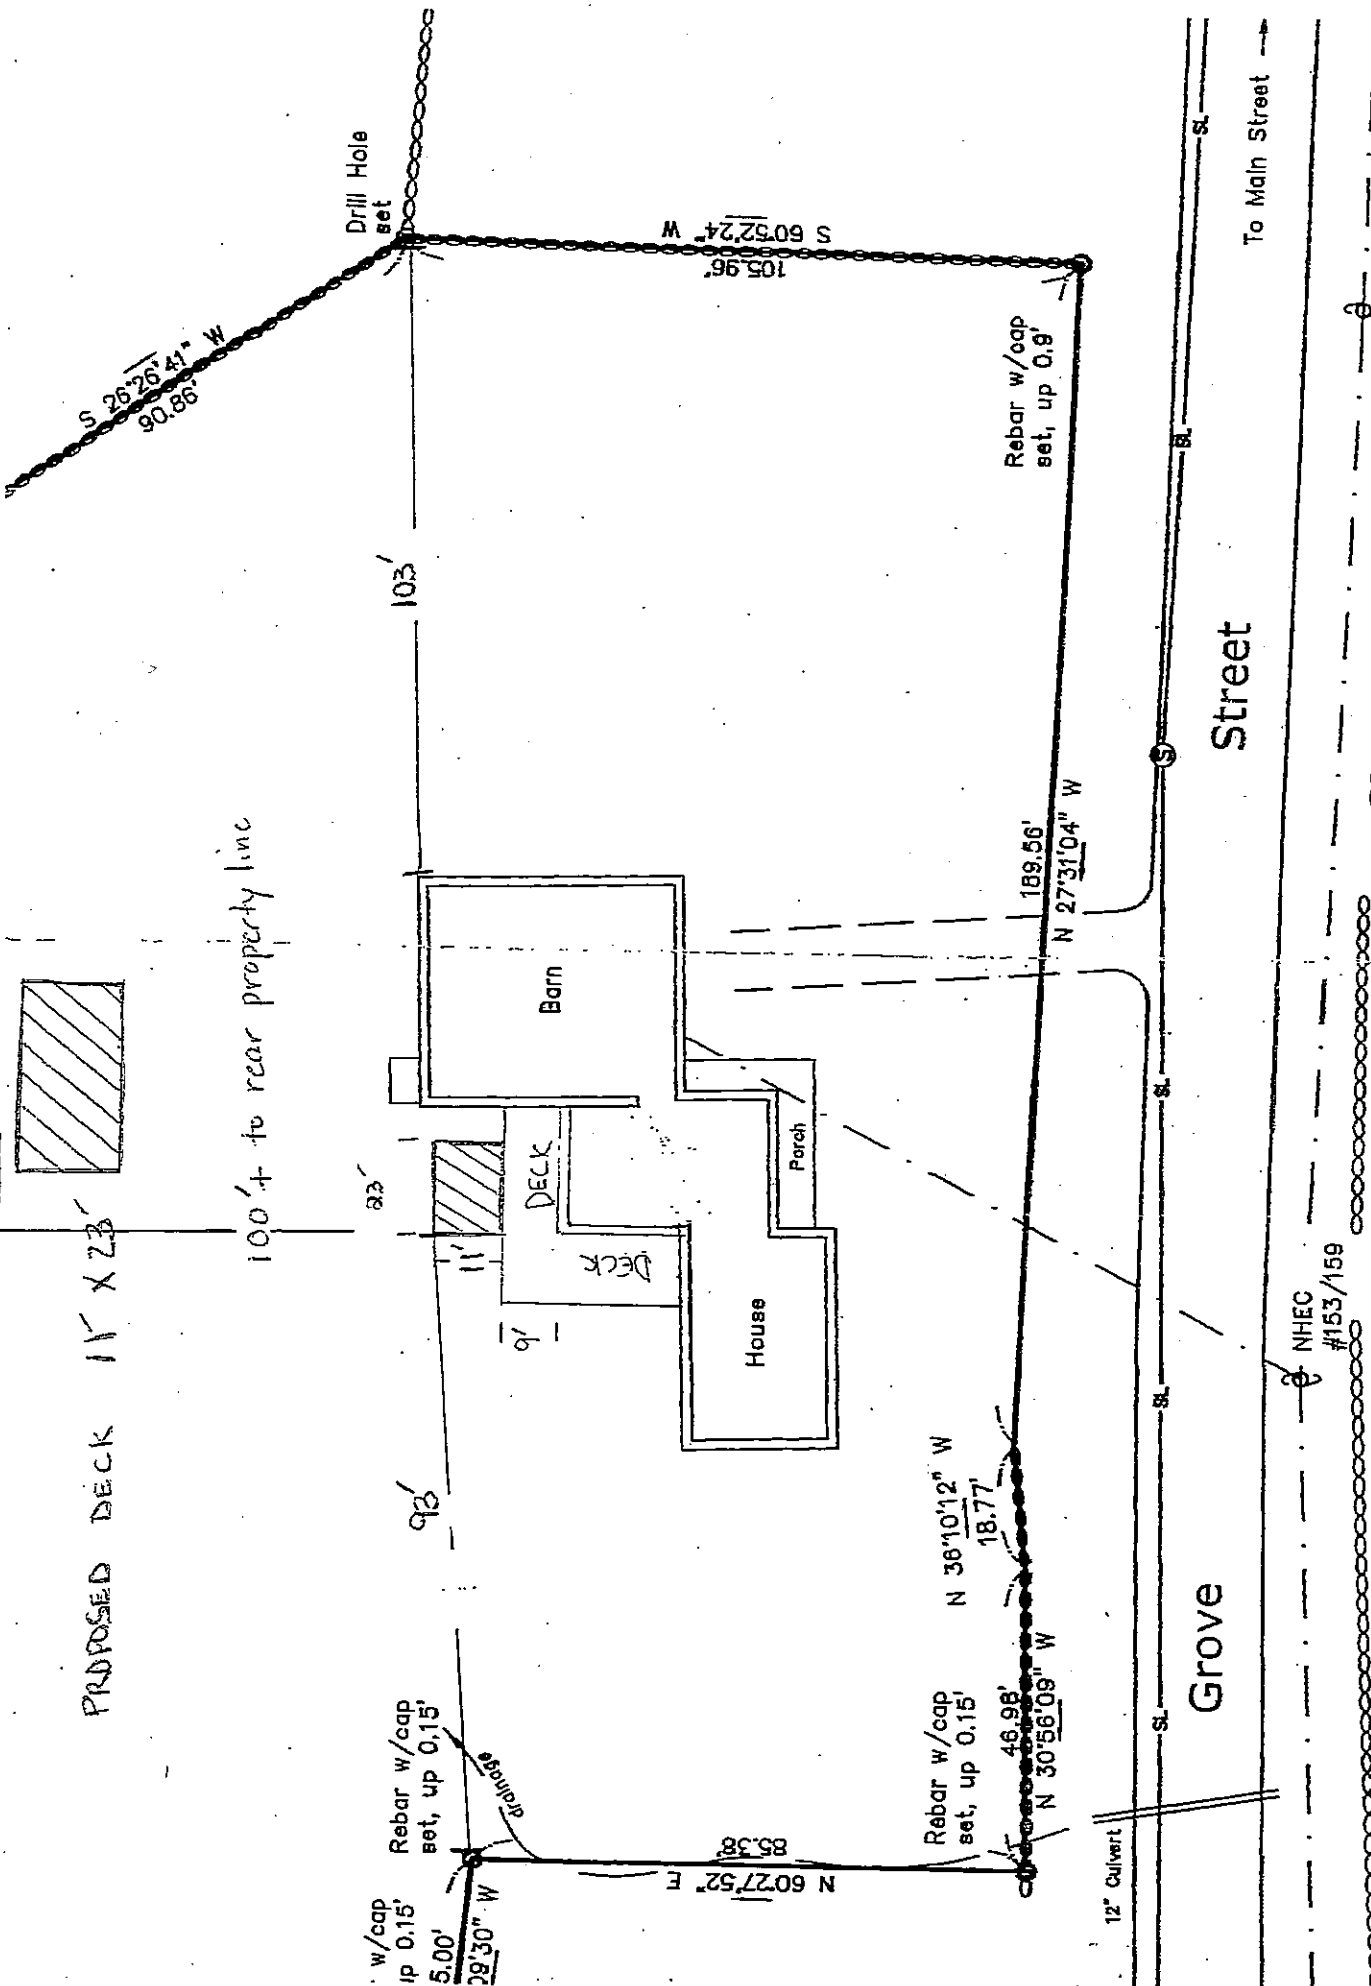

Drill Hole set
 S 26°26'41" W 90.86'
 105.96'
 S 60°52'24" W

103'

83'

93'

29'30" W

5.00'

w/cap
up 0.15'

Rebar w/cap
set, up 0.15'


29'30" W

11'

DECK

DECK

9'

Barn









46.98'

N 30°56'09" W

18.77'

N 36°10'12" W

85.38'

N 60°27'52" E

85.38'

N 60°27'52" E

House

Porch
















Rebar w/cap
set, up 0.9'

12" Culvert

Grove

NHEC #153/159


Street

To Main Street





Sample Site Plan