


Spencer County

Kentucky
Comprehensive Plan Update 2006
Taylorsville Sewer Map
Map 4

Prepared For:
Spencer County Planning Commission
Approximate Scale
1:6,000 or 1" = 500'

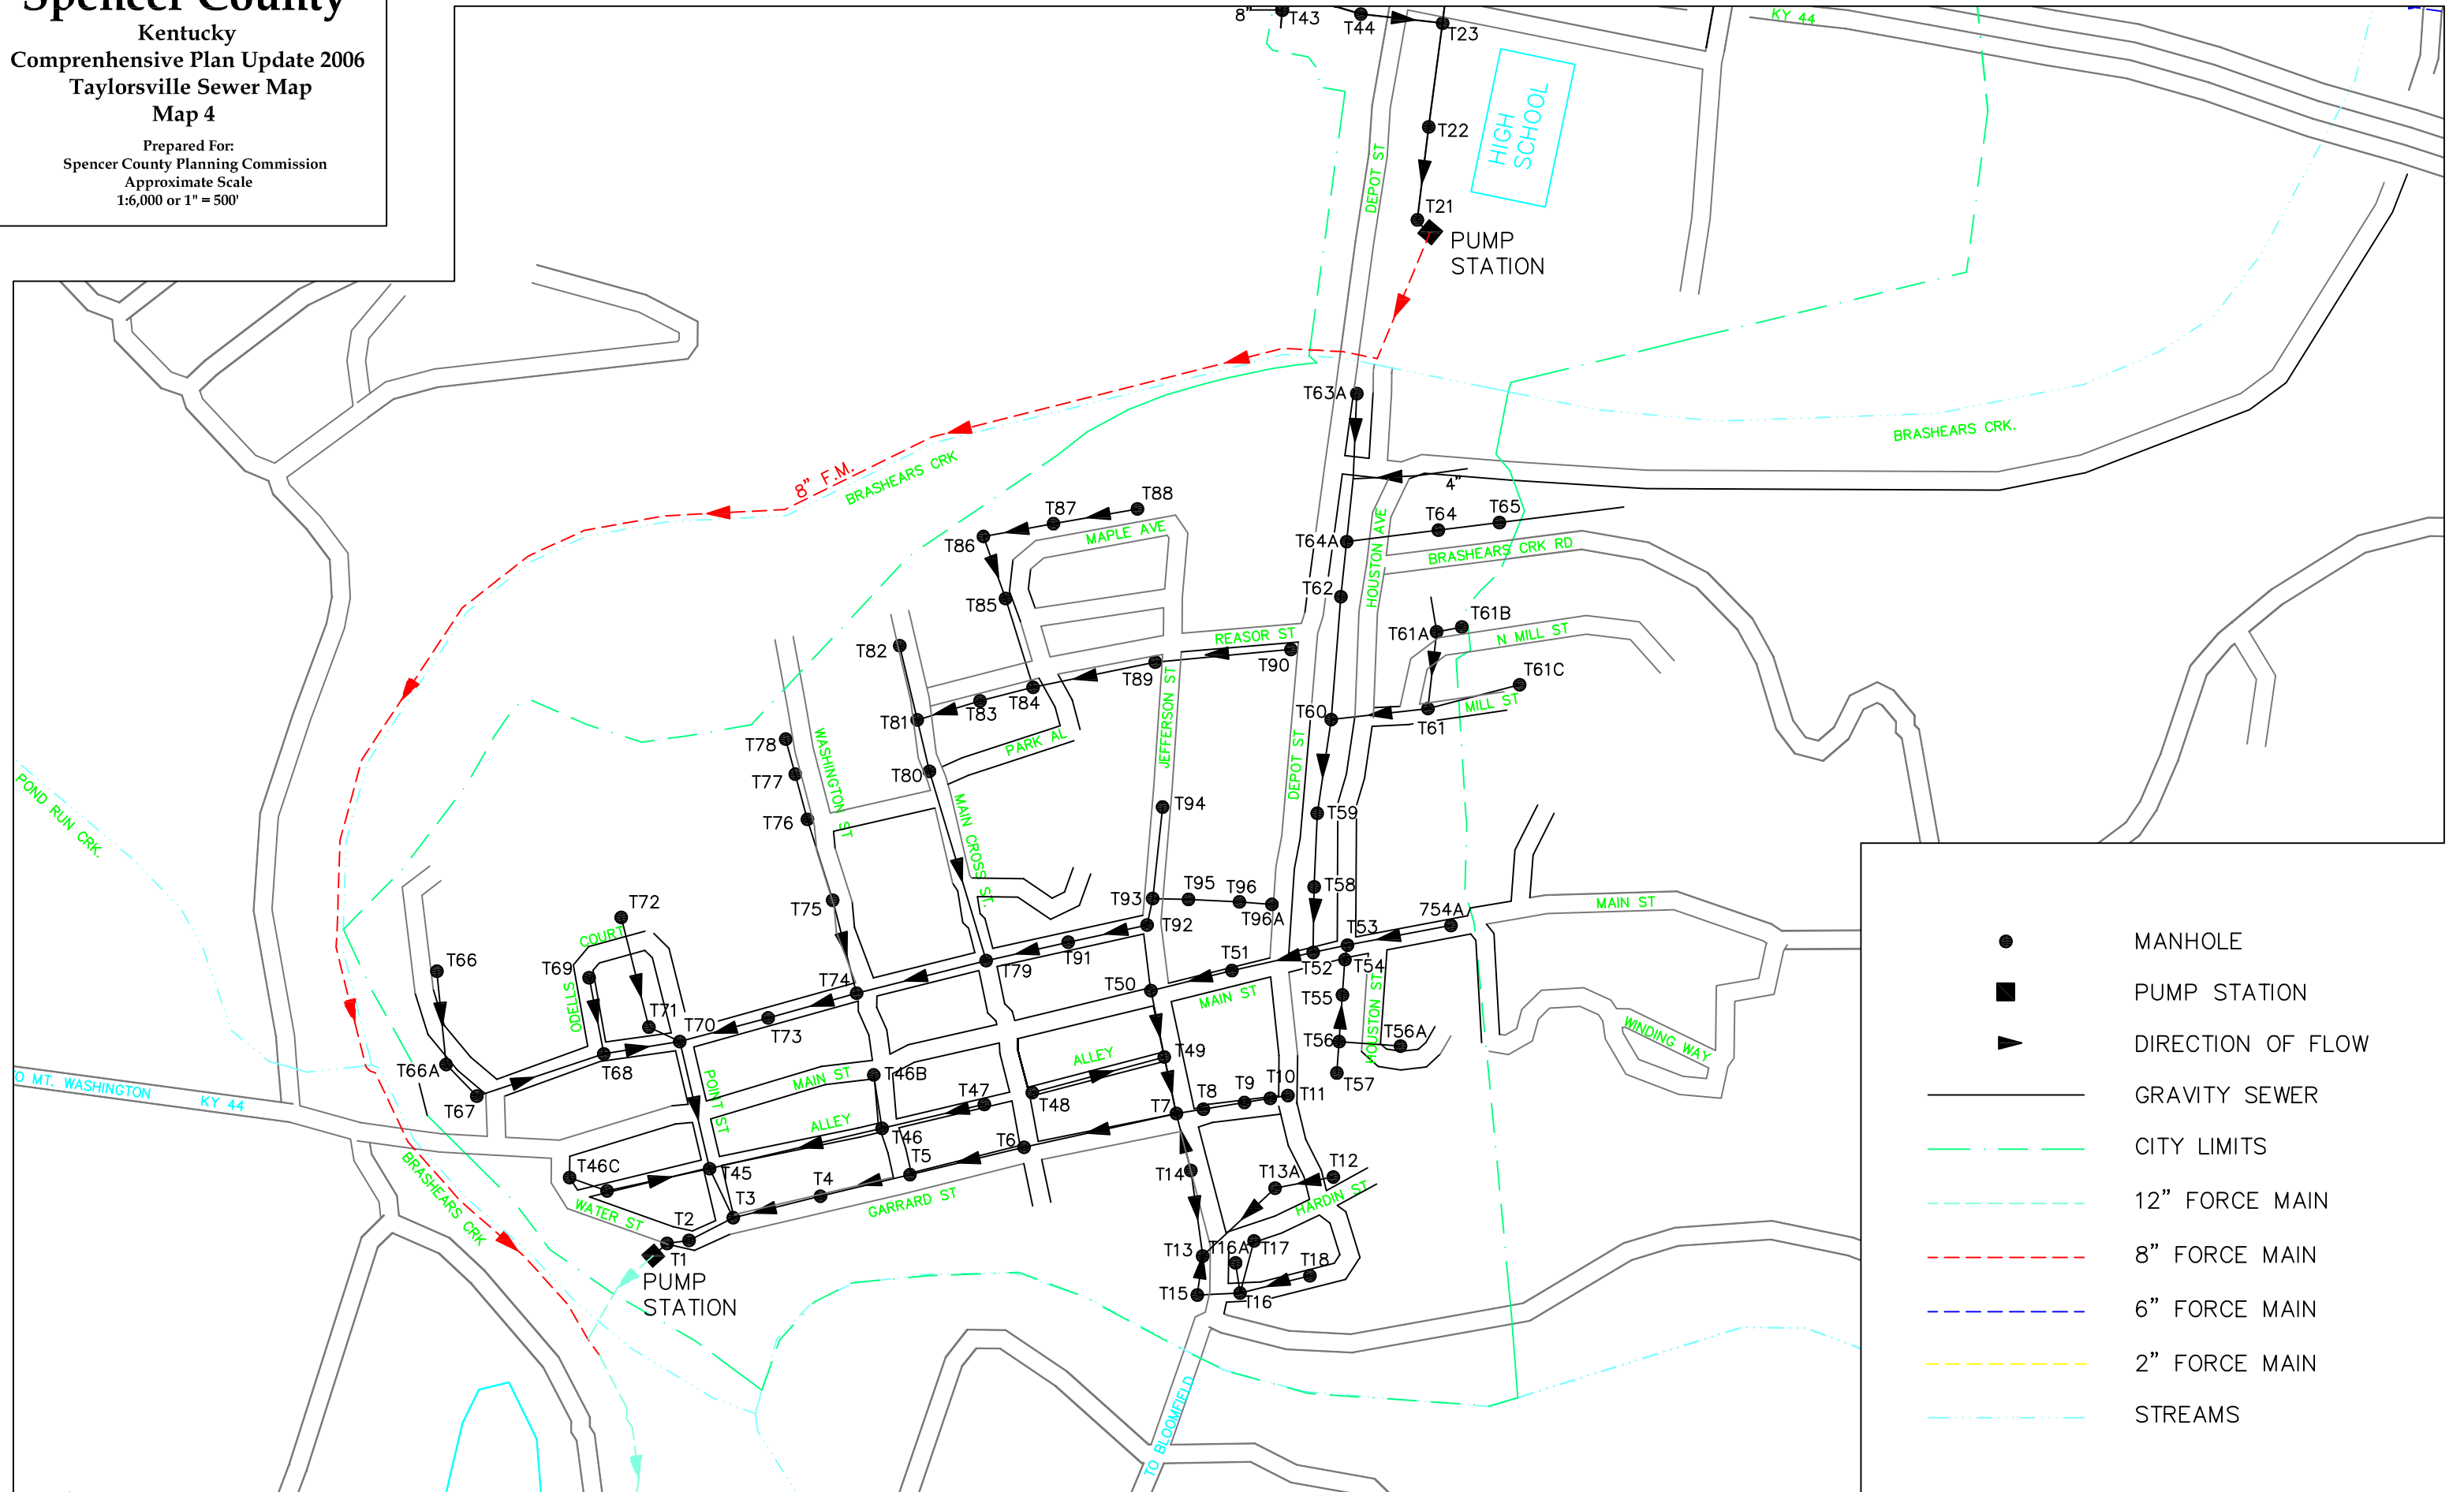

- MANHOLE
- PUMP STATION
- ▶ DIRECTION OF FLOW
- GRAVITY SEWER
- - - CITY LIMITS
- - - 12" FORCE MAIN
- - - 8" FORCE MAIN
- - - 6" FORCE MAIN
- - - 2" FORCE MAIN
- - - STREAMS