
## CHANGE OF ZONE SUMMERFIELD

LOCATED IN THE SOUTH EAST 1/4 OF SECTION 26, AND THE NORTHEAST 1/4 OF SECTION 35, TOWNSHIP 2 NORTH, RANGE 64 WEST OF THE 6th PRINCIPAL MERIDIAN TOWN OF KEENESBURG, WELD COUNTY, COLORADO

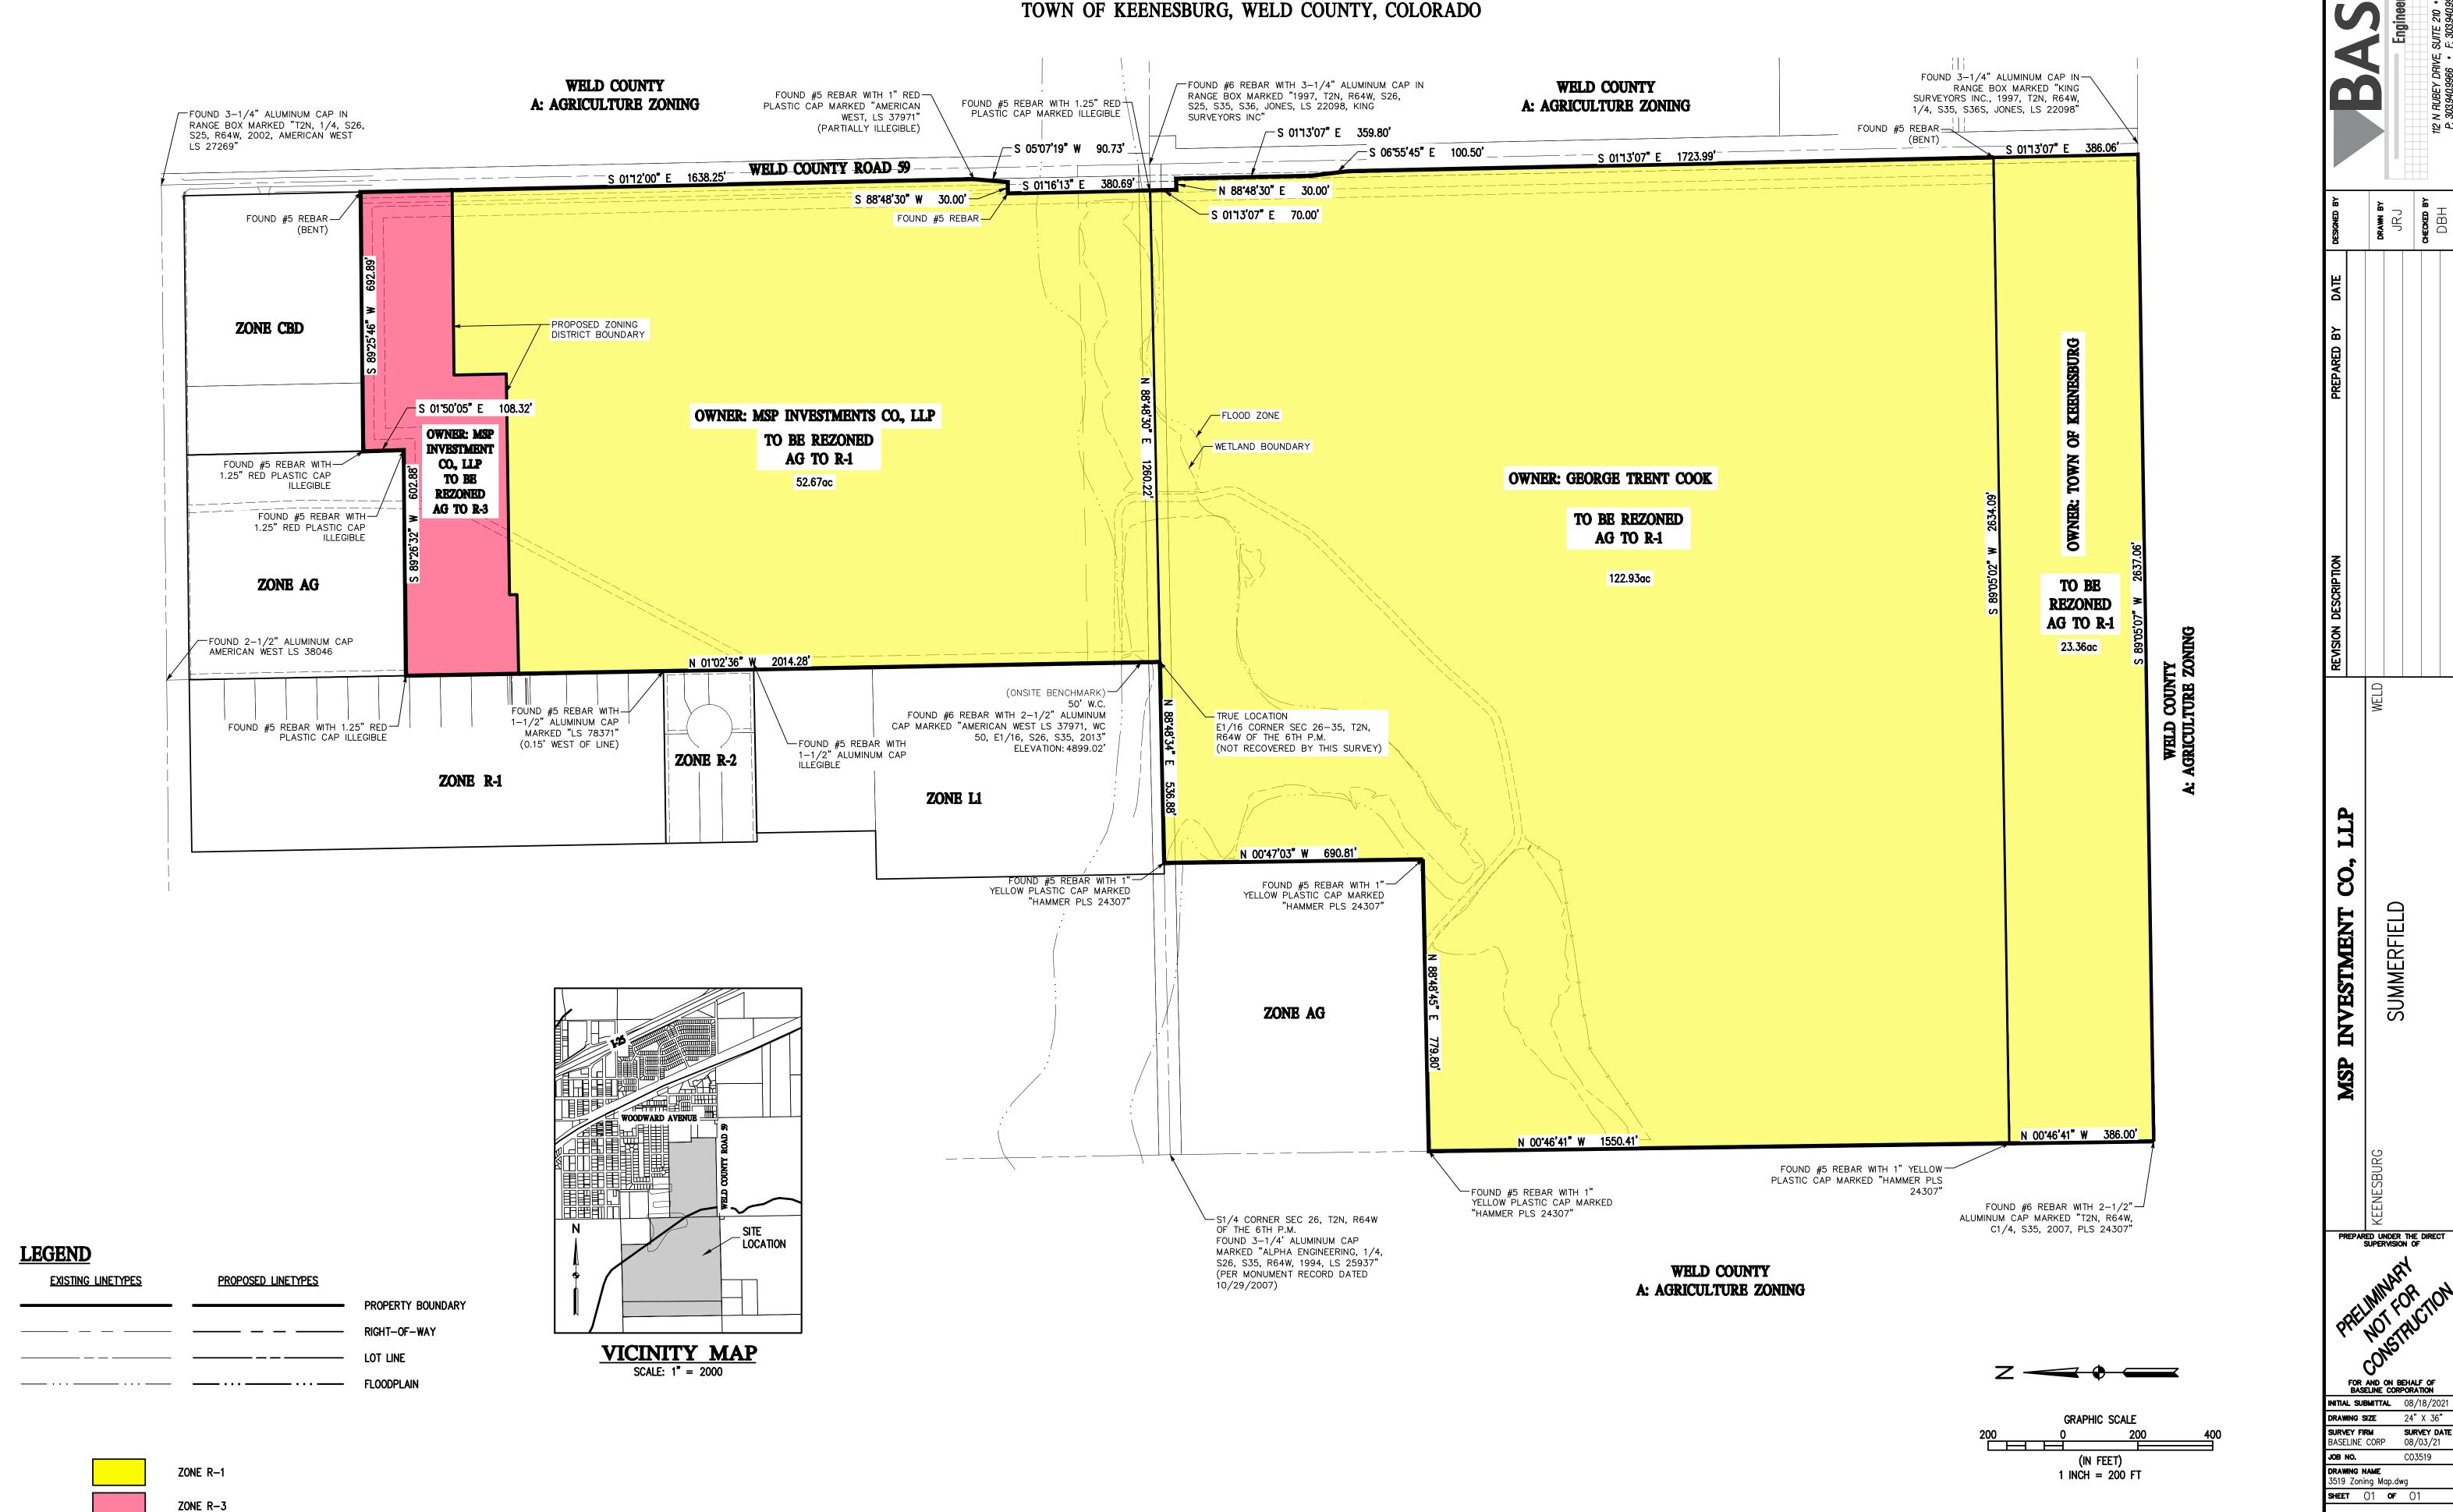

SUMMERFIELD

CO3519