
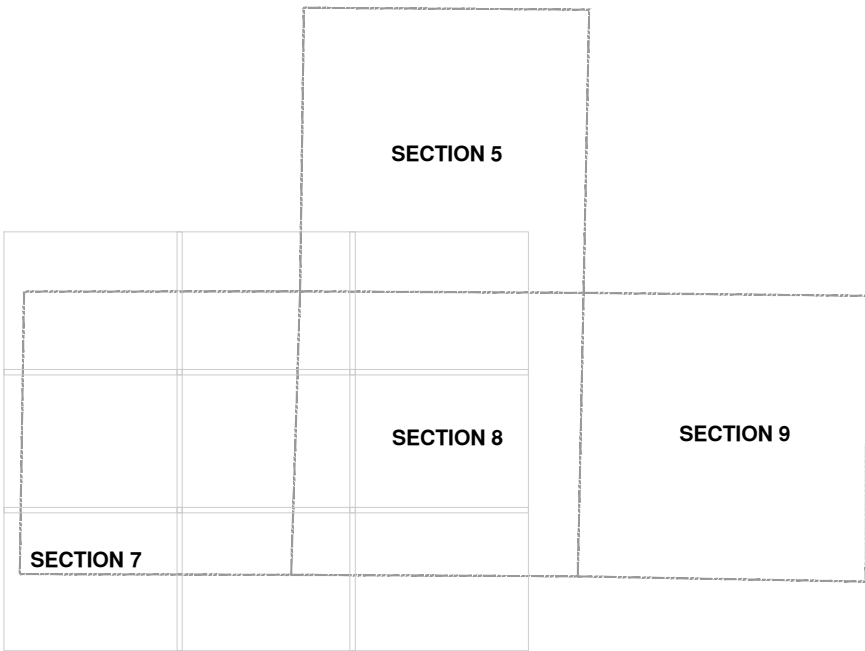


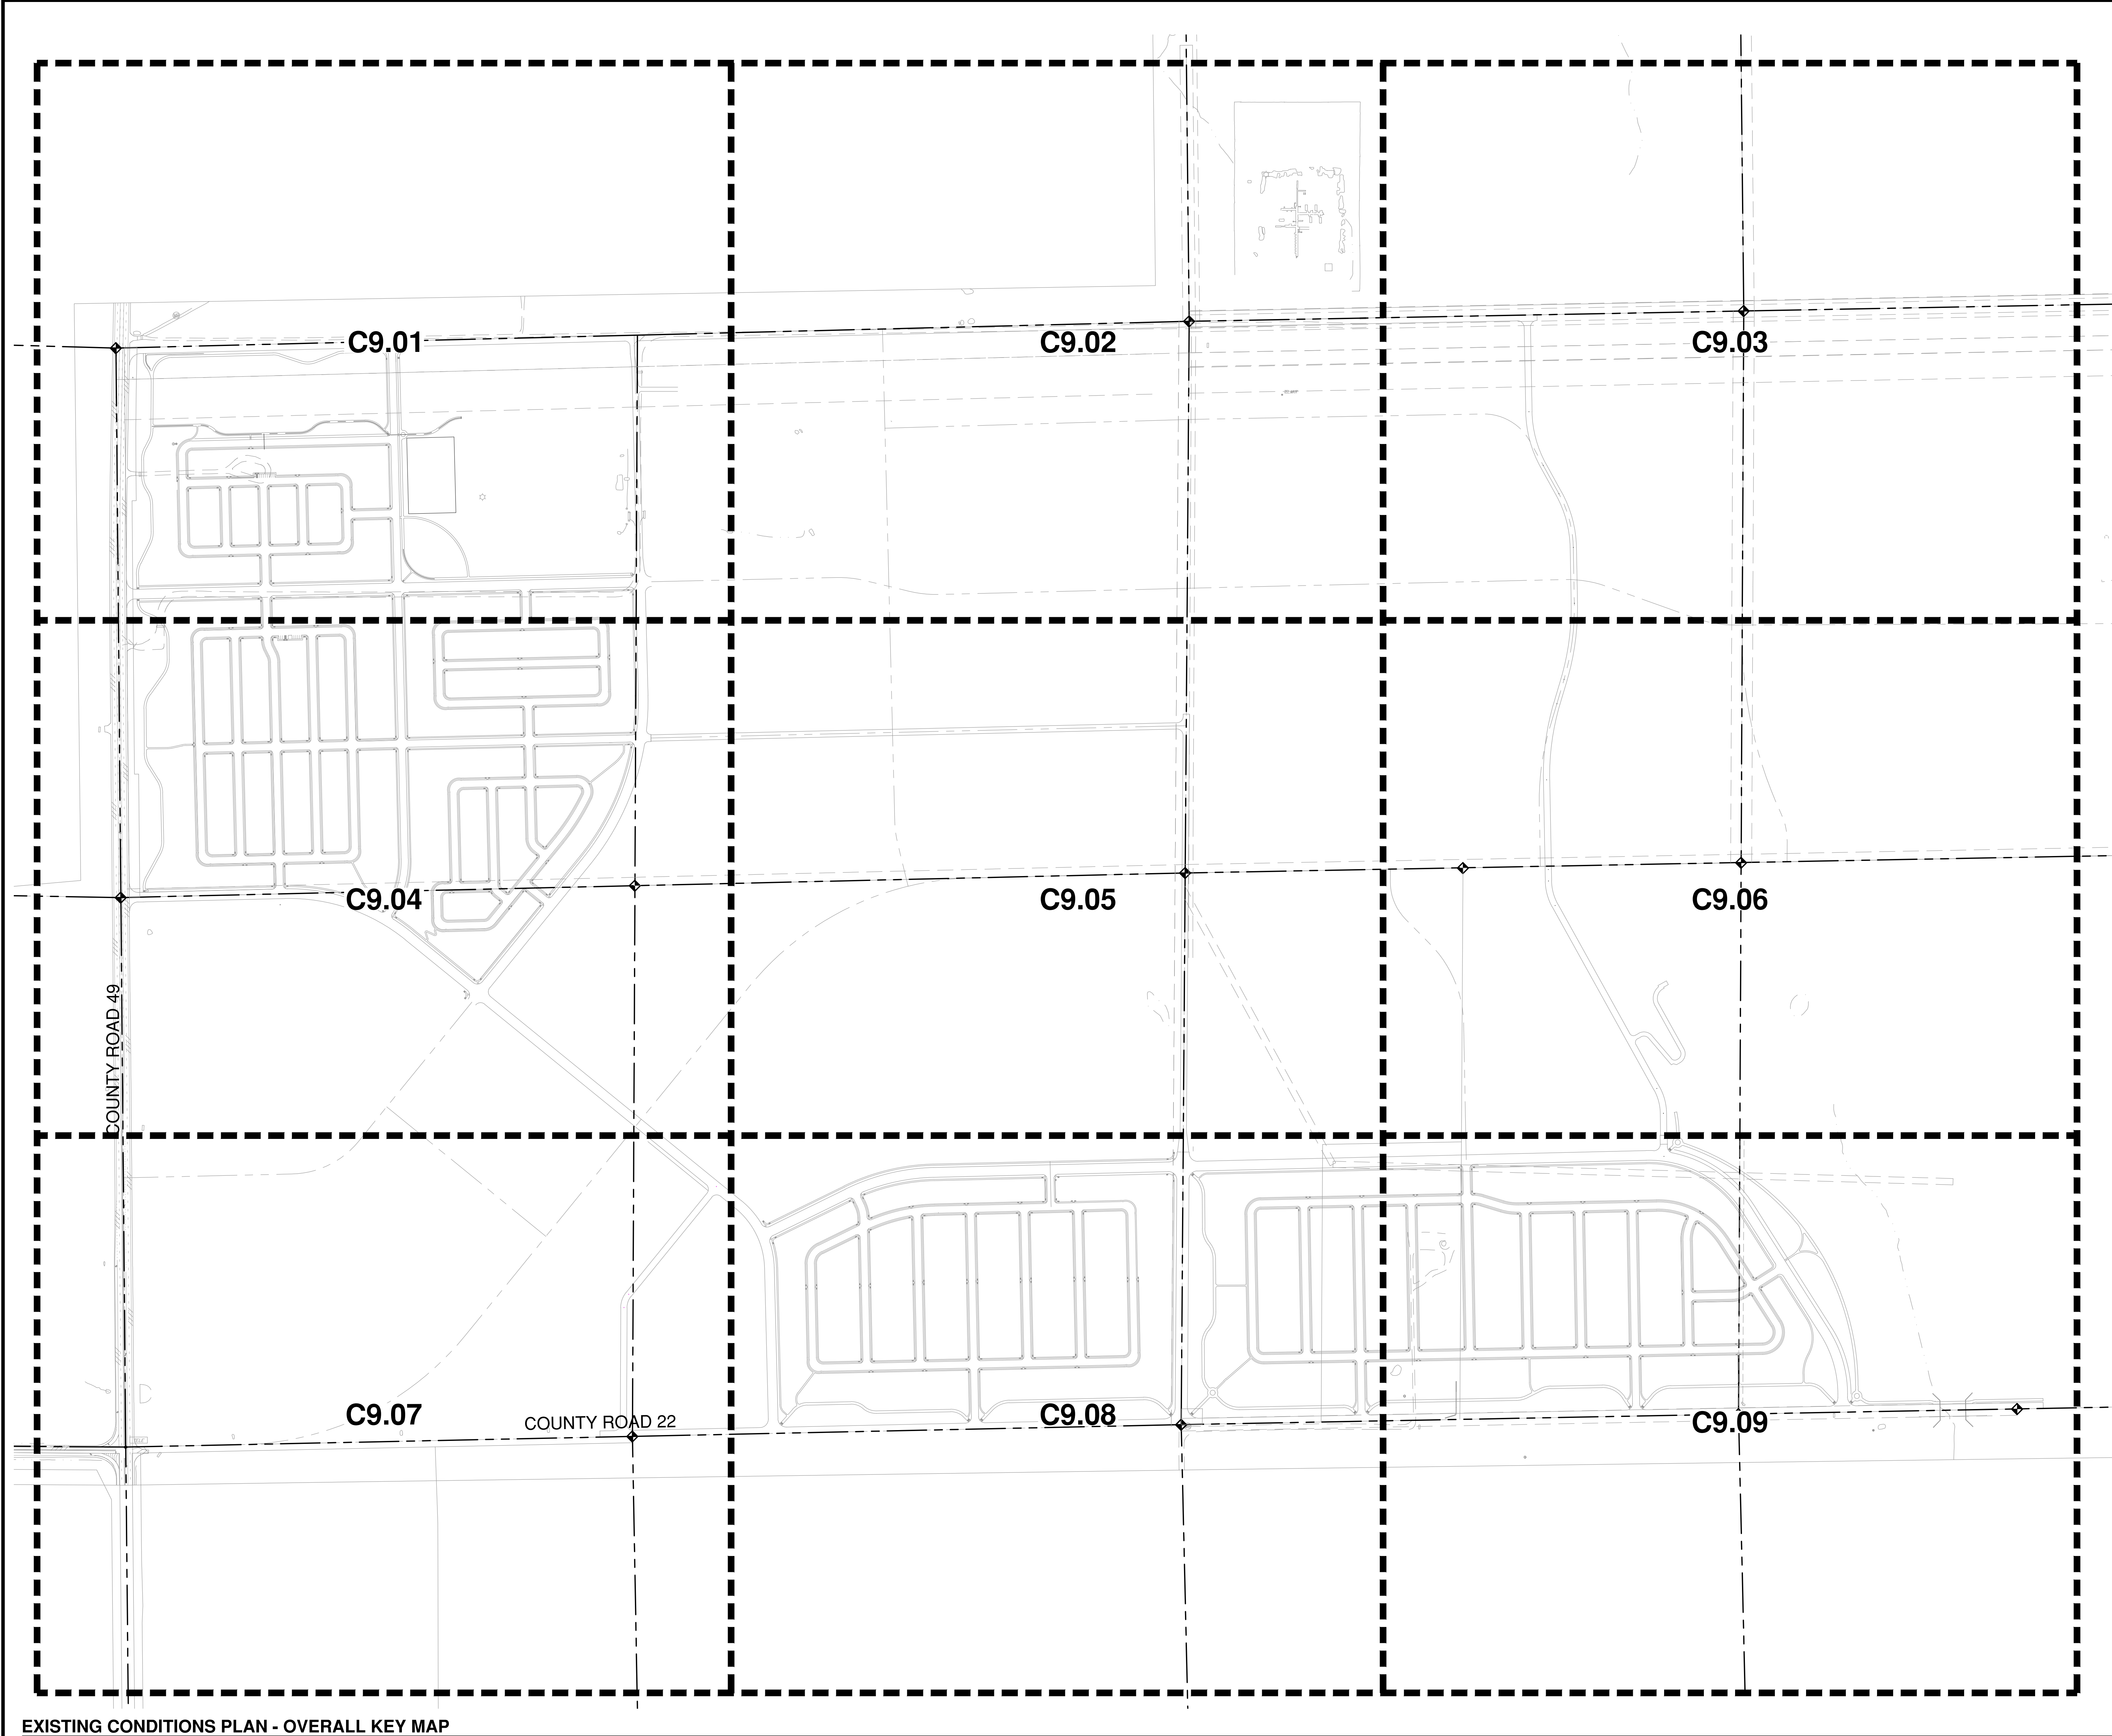

EXISTING CONDITIONS PLAN - OVERALL KEY MAP

SCALE: 1"=300'

ENGINEER IN CHARGE:

CONTACT INFORMATION
88 INVERNESS CIRCLE EAST, SUITE E-101
ENGLEWOOD, CO 80112
(720) 206-6831
CPERDUE@STRATEGICSITEDESIGNS.COM
ATTENTION: CHRISTOPHER PERDUE, P.E., M.B.A.

STRATEGIC SITE DESIGNS

BASIS OF BEARINGS:
BEARINGS SHOWN HEREON ARE GRID BEARINGS DERIVED FROM GPS OBSERVATION BASED UPON THE COLORADO COORDINATE SYSTEM OF 1983 NORTH ZONE (NAD 83, 2011) REFERENCED TO THE WEST LINE OF THE NORTHWEST QUARTER OF SECTION 7, TOWNSHIP 2 NORTH, RANGE 64 WEST, SIXTH PRINCIPAL MERIDIAN, TAKEN TO BEAR SOUTH 00°30'28" EAST, A DISTANCE OF 2,612.70 FEET.

BENCHMARK
NOS ROGGEN RM 1; RECOVERED A 3 1/2" BRASS CAP LOCATED 200' SOUTH OF FRONTAGE RD 176 AND 2500' WEST OF COUNTY RD 73.
ELEVATION = 4721.56 (NAVD 88)

PIONEER VILLAGE
PA'S 1-4, 17 AND 21
TOWN OF KEENESBURG
WELD COUNTY, COLORADO

EXISTING CONDITIONS PLAN
OVERALL KEY MAP

REV	DESCRIPTION	BY	DATE

JOB NO: 1903-001

ORIGINAL ISSUE: 03/15/2021


DESIGN BY: CLP

CHECKED BY: CLP

SCALE:

SHEET NUMBER


C2.00

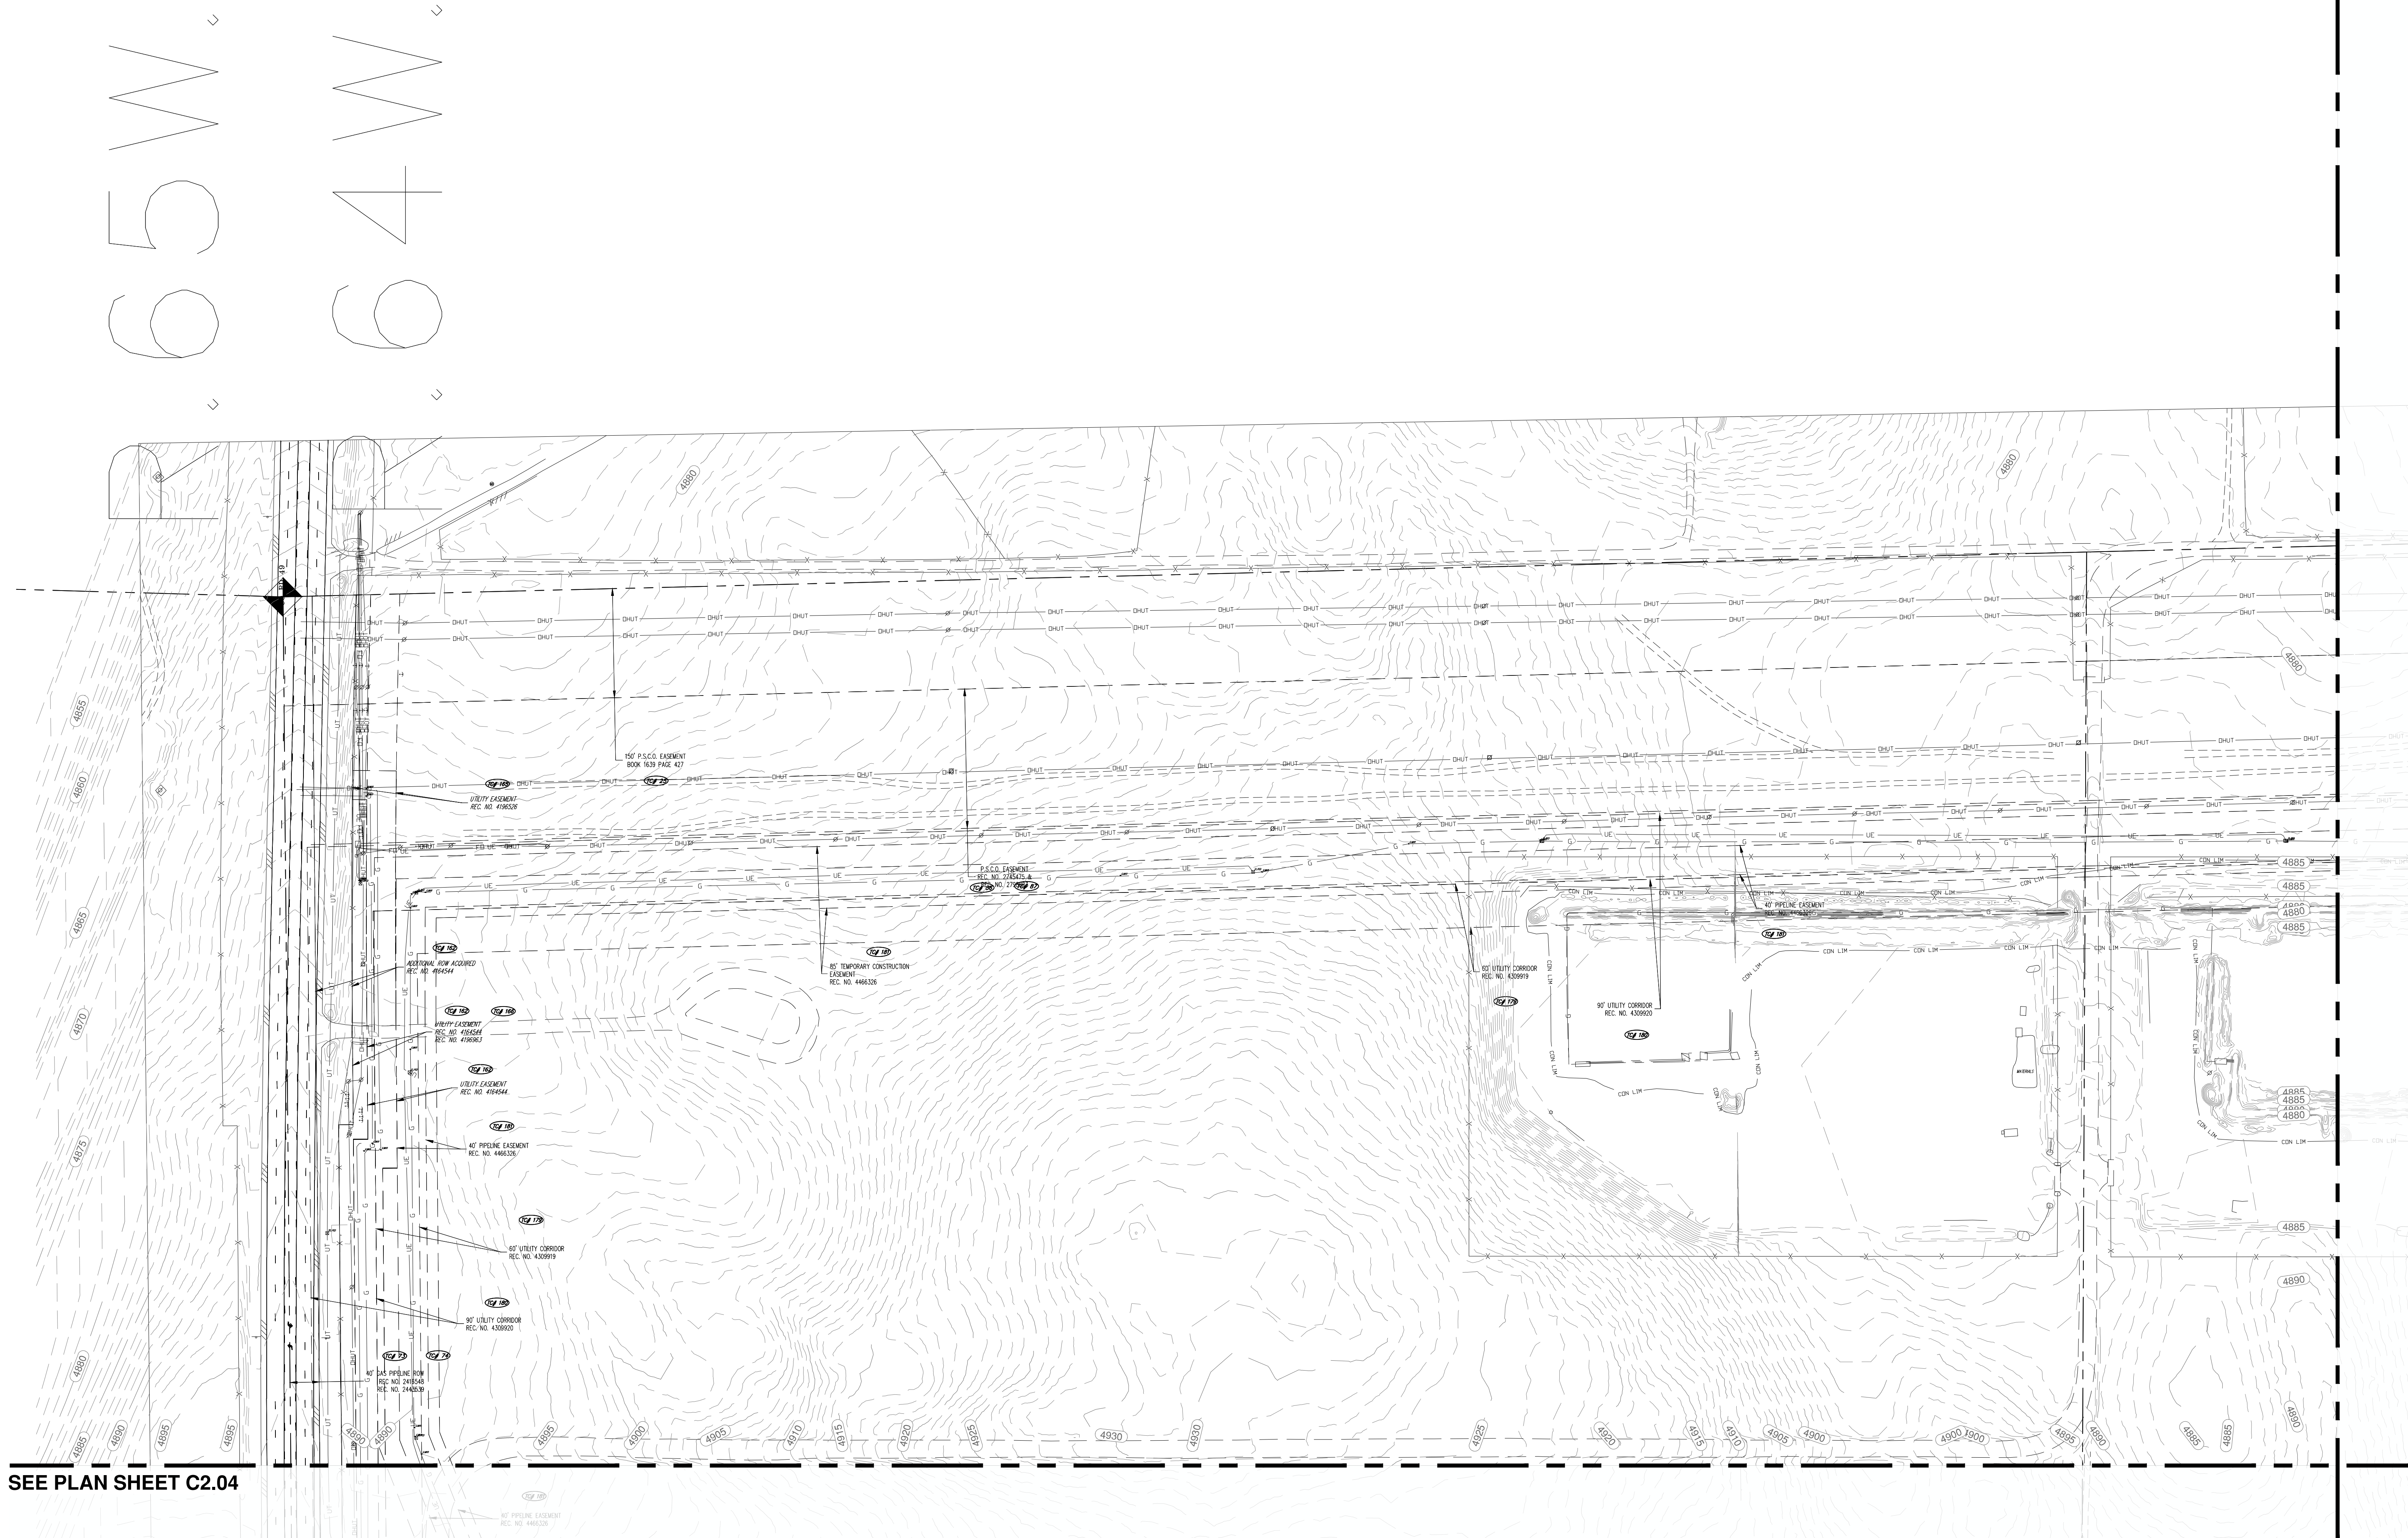

SEE PLAN SHEET C2.04

EXISTING CONDITIONS PLAN

SCALE: 1"=100'

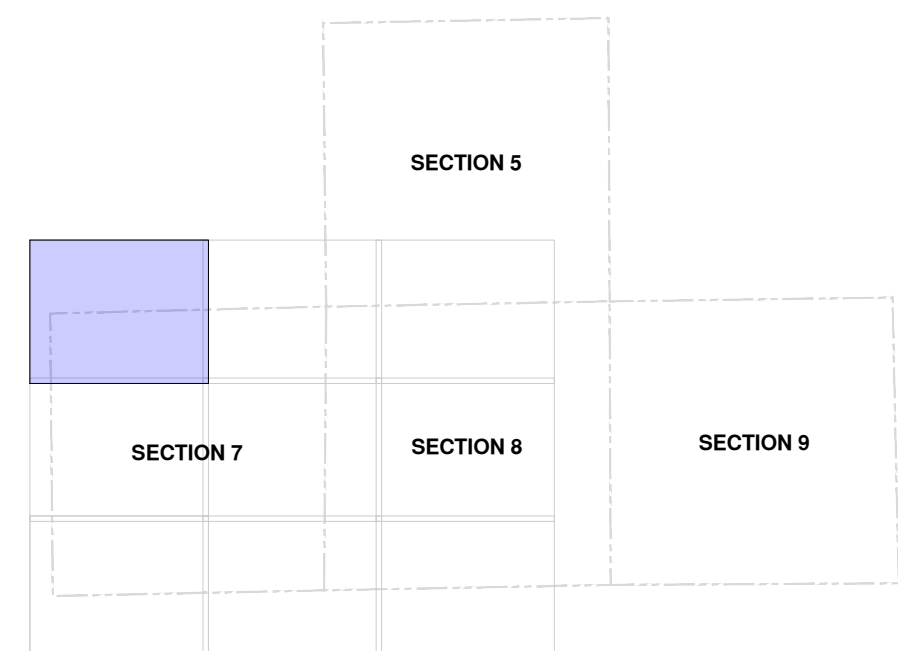

KEY MAP

SCALE: NTS

LEGEND

SANITARY

- AIR CONDITIONER
- SANITARY CLEANOUT
- SANITARY MANHOLE
- SANITARY MISC. POST
- SANITARY UNDERGROUND
- RIPRAP
- STORM BOX CULVERT
- STORM LINE UNDERGROUND
- STORM CORRUGATED METAL PIPE
- STORM CORRUGATED PLASTIC PIPE
- STORM INLET
- STORM DOWN DRAIN
- STORM TEE
- STORM MANHOLE
- STORM PLASTIC PIPE
- STORM REINFORCED CONCRETE PIPE
- WATER FIRE HYDRANT
- WATER LINE MISC.
- WATER LINE UNDERGROUND
- WATER MANHOLE
- WATER METER
- WATER VALVE
- WATER VAULT
- WATER STOPBOX
- STEAM LINE UNDERGROUND
- STEAM MANHOLE
- STEAM VAULT
- ELECTRIC BREAKER BOX
- ELECTRIC CABINET
- ELECTRIC METER
- ELECTRIC MISC.
- ELECTRIC PEDESTAL
- ELECTRIC POLE
- ELECTRIC TRANSFORMER
- ELECTRIC UNDERGROUND
- OVERHEAD UTILITY
- GUY WIRE
- GUY ANCHOR POLE
- LIGHT POLE
- ELECTRIC VAULT
- ELECTRIC OUTLET
- TELEPHONE BOOTH
- TELEPHONE CABINET
- TELEPHONE LINE UNDERGROUND
- TELEPHONE LINE OVERHEAD
- TELEPHONE MANHOLE
- TELEPHONE MISC.
- TELEPHONE PEDESTAL
- TELEPHONE VAULT
- FIBER OPTIC UNDERGROUND
- FIBER OPTIC CABINET
- FIBER OPTIC MISC.
- FIBER OPTICS PEDESTAL
- FIBER OPTIC MANHOLE
- FIBER OPTIC VAULT
- CABLE TV CABINET
- CABLE TV MISC. POST
- CABLE TV PEDESTAL
- CABLE TV UNDERGROUND
- CABLE TV VAULT
- GAS LINE UNDERGROUND
- GAS LINE OVERHEAD
- GAS METER
- GAS MISC. POST
- GAS VALVE
- GAS VAULT
- IRRIGATION CONTROL BOX
- IRRIGATION METER
- IRRIGATION SPRINKLER HEAD
- IRRIGATION UNDERGROUND
- IRRIGATION VALVE
- IRRIGATION VAULT
- CONDUIT
- PULL BOX
- TEST HOLE
- UTILITY MISC. VAULT
- VENT PIPE
- WELL
- OVERHEAD UTILITY
- FUEL MANHOLE
- GREASE TRAP
- TOP CENTER OF PIPE
- MISC. UTILITY MISC.
- GRADE BREAK
- NATURAL SURFACE
- SPOT ELEVATION
- USE OF SURFACE
- TOP OF SLOPE
- EX. CONT. MNR
- LANDSCAPE EDGE
- LANDSCAPE LIGHT
- BUSH EVERGREEN
- BUSH DECAIDUS
- TREE CONIFER
- TREE DECAIDUS
- TREELINE
- LIMITS OF CONSTRUCTION LIMITS
- FENCE POST
- FENCE
- GATE
- METAL POST
- WOOD POST
- HANDICAP RAMP
- BIKE RACK
- FLAGPOLE
- PUBLIC TABLE
- MALEBOX
- SAT. LITE DISH
- SHORE LINE
- TRASH CAN
- WETLANDS
- TRAFFIC CONTROL CABINET
- TRAFFIC CONTROL VAULT
- TRAFFIC SIGNAL
- CENTRUM
- CROWN ROAD
- DRIVEWAY
- EDGE ASPHALT
- EDGE CONCRETE
- EDGE ROAD
- RAILROAD TRACK
- SHOULDER
- TRAIL
- CURB UP OF OUTER
- CURB TOP BACK
- FLOWLINE
- CURB TOP FACE
- CHASE
- DRAINAGE
- PAN
- PAV. FLOWLINE
- SWALE FLOWLINE
- TOP OF BANK
- UNEMARKING WHITE STRIPE DASHED
- UNEMARKING WHITE STRIPE SOLID
- UNEMARKING YELLOW STRIPE DASHED
- UNEMARKING YELLOW STRIPE SOLID
- BARRICADE
- BOLLARD
- CONCRETE BARRIER WALL
- DEUNICATOR
- GUARD RAIL
- PARKING STALLS
- SIGN
- SPEED BUMP
- PARKING METER
- BRIDGE ABUTMENT
- BRIDGE DECK
- BRIDGE PIER
- BUILDING
- BUILDING OVERHANG-EAVE
- DECK
- FOUNDATION
- FINISHED FLOOR
- FINISHED GRADE
- LOADING DOCK
- STEPS
- STRUCTURE
- CLADING
- HANDRAIL
- WALL
- WALL FINISH GRADE
- AERIAL TARGET
- CONTROL
- CONTROL CHECK
- BENCHMARK
- SECTION CORNER
- MONUMENT SET
- MONUMENT FOUND
- MONUMENT NOT FOUND
- RANGE POINT
- REFERENCE MONUMENT

STORM

WATER

STEAM

ELECTRICAL

TELEPHONE

FIBER OPTIC

CABLE TV

GAS

IRRIGATION

MISC UTILITIES

TOPO FEATURES

GROUND SHOTS

TREES / LANDSCAPING

FENCE / GATES

SIDEWALK

MISC TOPO FEATURES

TRAFFIC CONTROL

ROAD FEATURES

CURB

DRAINAGE

LINEMARKING

MISC ROAD FEATURES

BRIDGE

BUILDINGS

WALLS

MONUMENTS

ENGINEER IN CHARGE:



CONTACT INFORMATION
88 INVERNESS CIRCLE EAST, SUITE E-101
ENGLEWOOD, CO 80112
(720) 206-6831
CPERDUE@STRATEGICDESIGNS.COM
ATTENTION: CHRISTOPHER PERDUE, P.E., M.B.A.

STRATEGIC
DESIGNS
SITE DESIGN

BASIS OF BEARINGS:
BEARINGS SHOWN HEREON ARE GRID BEARINGS DERIVED FROM GPS OBSERVATION BASED UPON THE COLORADO COORDINATE SYSTEM OF 1983 NORTH ZONE (NAD 83, 2011) REFERENCED TO THE WEST LINE OF THE NORTHWEST QUARTER OF SECTION 7, TOWNSHIP 2 NORTH, RANGE 64 WEST, SIXTH PRINCIPAL MERIDIAN, TAKEN TO BEAR SOUTH 00°30'28" EAST, A DISTANCE OF 2,612.70 FEET.

BENCHMARK
NOS ROGGEN RM 1: RECOVERED A 3 1/2" BRASS CAP LOCATED 200' SOUTH OF FRONTAGE RD 176 AND 2500' WEST OF COUNTY RD 73.
ELEVATION = 4721.56 (NAVD 88)

PIONEER VILLAGE
PA'S 1-4, 17 AND 21
TOWN OF KEENESBURG
WELD COUNTY, COLORADO



EXISTING
CONDITIONS PLAN

REV	DESCRIPTION	BY	DATE

JOB NO: 1903-001
ORIGINAL ISSUE: 03/15/2021
DESIGN BY: CLP
CHECKED BY: CLP
SCALE: 1" = 100'
SHEET NUMBER

C2.01

[illegible]

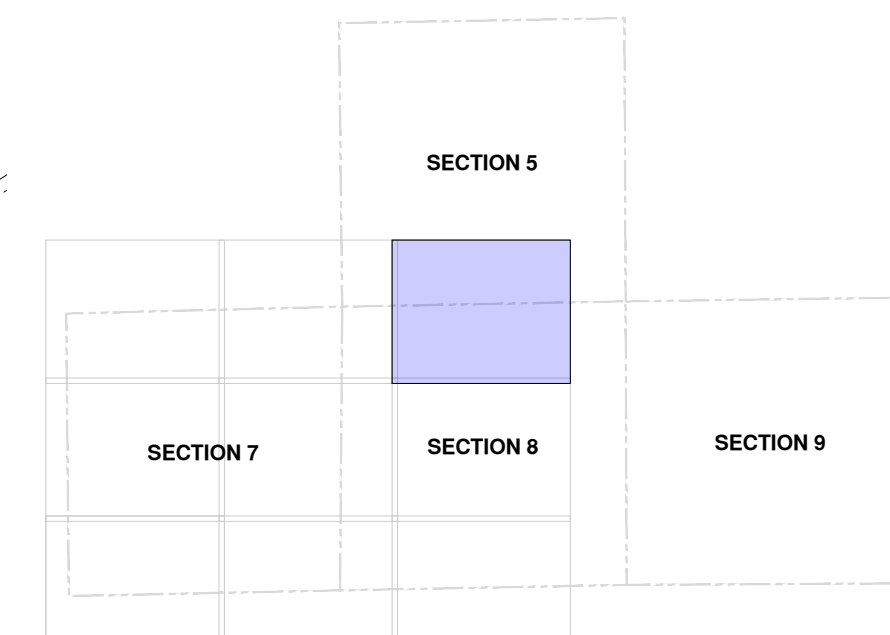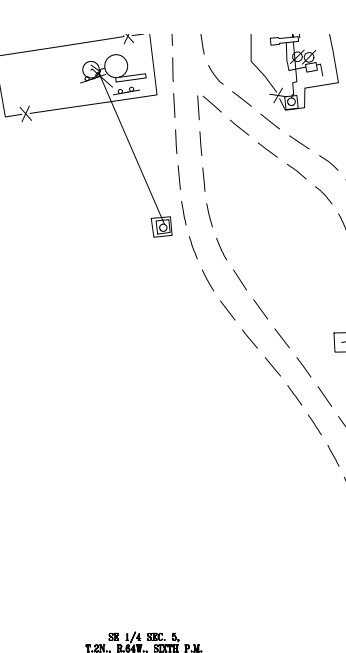

KEY MAP
SCALE: NTS

LEGEND

SANITARY	 AIR CONDITIONER  SANITARY CLEANOUT  SANITARY HOLE  SANITARY MRR POST  SANITARY UNDERGROUND  STORM BOX CULVERT  STORM LINE UNDERGROUND  STORM CORRUGATED METAL PIPE  STORM CORRUGATED PLASTIC PIPE  STORM INLET  STORM DOWN DRAIN  STORM FES  STORM MANHOLE  STORM PLASTIC PIPE  STORM REINFORCED CONCRETE PIPE  WATER FIRE HYDRANT  WATER LINE MRR  WATER LINE UNDERGROUND  WATER MANHOLE  WATER METER  WATER VALVE  WATER VAULT  WATER STOPBOX  STEAM LINE UNDERGROUND  STEAM MANHOLE  STEAM VAULT  ELECTRIC BREAKER BOX  ELECTRIC CABINET  ELECTRIC MRR  ELECTRIC METER  ELECTRIC MRR  ELECTRIC PEDESTAL  ELECTRIC POLE  ELECTRIC TRANSFORMER  ELECTRIC UNDERGROUND  OVERHEAD UTILITY  GUY ANCHOR POLE  GUY WIRE  LIGHT POLE  ELECTRIC VAULT  ELECTRIC VAULT  TELEPHONE BOOTH  TELEPHONE CABINET  TELEPHONE LINE UNDERGROUND  TELEPHONE LINE OVERHEAD  TELEPHONE MANHOLE  TELEPHONE MRR  TELEPHONE PEDESTAL  FIBER OPTIC UNDERGROUND  FIBER OPTIC CABINET  FIBER OPTIC MRR  FIBER OPTIC PEDESTAL  FIBER OPTIC MANHOLE  FIBER OPTIC VAULT  CABLE TV MRR POST  CABLE TV CABINET  CABLE TV MRR POST  CABLE TV PEDESTAL  CABLE TV UNDERGROUND  CABLE TV VAULT  GAS LINE ABANDONED  GAS METER  GAS MRR POST  GAS VALVE  GAS VAULT  IRRIGATION CONTROL BOX  IRRIGATION METER  IRRIGATION SPRINKLER HEAD  IRRIGATION UNDERGROUND  IRRIGATION VAULT  CONDUIT  POT HOLE  PULL BOX TEST HOLE UTILITY MISC VAULT VENT PIPE WELL OVERHEAD UTILITY FUEL MANHOLE GREASE TRAP TOP CENTER OF PIPE MISC. UTILITY MISC GRADE BREAK NATURAL SURFACE SPOT ELEVATION TOP OF SLOPE TOP OF SLOPE EX CONT-ENR EX CONT-MNR LANDSCAPE EDGE LANDSCAPE LIGHT BUSH EVERGREEN BUSH DECIDUOUS TREE CONIFER TREE DECIDUOUS TREELINE LIMITS OF CONSTRUCTION LIMITS FENCE POST FENCE GATE METAL POST WOOD POST HANDICAP RAMP SIDEWALK
-----------------	--

ENGINEER IN CHARGE:

CONTACT INFORMATION
88 INVERNESS CIRCLE EAST, SUITE E-101
ENGLEWOOD, CO 80112
(720) 206-6931
CPERDUE@STRATEGICSITEDESIGNS.COM
ATTENTION: CHRISTOPHER PERDUE, P.E., M.

BASIS OF BEARINGS:
BEARINGS SHOWN HEREON ARE
GRID BEARINGS DERIVED FROM
GPS OBSERVATION BASED UPON
THE COLORADO COORDINATE
SYSTEM OF 1983 NORTH ZONE
(NAD 83, 2011) REFERENCED TO
THE WEST LINE OF THE
NORTHWEST QUARTER OF
SECTION 7, TOWNSHIP 2 NORTH,
RANGE 64 WEST, SIXTH
PRINCIPAL MERIDIAN, TAKEN TO
BEAR SOUTH 00°30'28" EAST, A
DISTANCE OF 2,612.70 FEET.

BENCHMARK
NGS ROGGEN RM 1: RECOVERED
A 3 1/2" BRASS CAP LOCATED
200' SOUTH OF FRONTAGE RD
I-76 AND 2500' WEST OF COUNTY
RD 73.
ELEVATION = 4721.56 (NAVD 88)

**PIONEER VILLAGE
PA'S 1-4, 17 AND 21
TOWN OF KEENESBURG
WELD COUNTY, COLORADO**

EXISTING CONDITIONS PLAN

REV	DESCRIPTION	BY	DATE
	JOB NO:	1903-001	
	ORIGINAL ISSUE:	03/15/2021	
	DESIGN BY:	CLP	
	CHECKED BY:	CLP	
	SCALE:	1" = 100'	
	SHEET NUMBER		

C2.03

SEE PLAN SHEET C2.07

SEE PLAN SHEET C2.05

C2.08



SANITARY

STORM

ELECTRICA

TELEPHONE

CABLE T

GAS

IRRIGATION

MISC UTIL

TOP0

GROUND SHE

TREES /

FENCE / G

SIDEWALK

C

FEATURES

TRAFFIC

ROAD FEATURE

CURR

DRAINAGE

LINEMARK

MISC ROA

BRIDGE

BUILDINGS

MONUMEN

ENGINEER IN CHARGE

PRELIMINARY
NOT FOR CONSTRUCTION

CONTACT INFORMATION
88 INVERNESS CIRCLE EAST, SUITE E-101
ENGLEWOOD, CO 80112
(720) 206-6931
COPERDUE@STRATEGICDESIGNS.COM
ATTENTION: CHRISTOPHER PERDUE, P.E., M.B.A.

ANALYSIS OF BEARINGS
BEARINGS SHOWN HEREON ARE
AND BEARINGS DERIVED FROM
OBSERVATION BASED UPON
THE COLORADO COORDINATE
SYSTEM OF 1983 NORTH ZONE
(NAD 83, 2011) REFERENCED TO
THE WEST LINE OF THE
NORTHWEST QUARTER OF
SECTION 7, TOWNSHIP 2 NORTH
RANGE 64 WEST, SIXTH
PRINCIPAL MERIDIAN, TAKEN TO
BE SOUTH 00°30'28" EAST, A
DISTANCE OF 2,612.70 FEET.

BENCHMARK
S ROGGEN RM 1: RECOVER
3 1/2" BRASS CAP LOCAT
Y SOUTH OF FRONTAGE
S AND 2500' WEST OF COUN
73.
ELEVATION = 4721.56 (NAVD 88)

**PIONEER VILLAGE
PA'S 1-4, 17 AND 21
TOWN OF KEENESBURG
WELD COUNTY, COLORADO**

EXISTING CONDITIONS PLAN

B NO: 1903-00							
ORIGINAL ISSUE: 03/15/20							
SIGN BY: CLP							
CHECKED BY: CLP							
SCALE: 1" = 100'							
SHEET NUMBER							

B NO:	1903-00
ORIGINAL ISSUE:	03/15/20
SIGN BY:	CLP
CHECKED BY:	CLP
SCALE:	1" = 100'
SHEET NUMBER	

C2.04

SEE PLAN SHEET C2.02

LEGEND

STORM

WATER

ELECTRICAL

TELEPHONEGASGAS

IRRIGATION

MISC UTIL

TOPO

GROUND SHEAR

TREES /

SIDEWALK

MISC TOP
FEATURES

TRAFFIC

ROAD

MISC ROAD

BRIDGE

TABLE 1

ENGINEER IN CHARGE:

CONTACT INFORMATION
88 INVERNESS CIRCLE EAST, SUITE E-101
ENGLEWOOD, CO 80112
(720) 206-6931
CPERDUE@STRATEGICDESIGNS.COM
ATTENTION: CHRISTOPHER PERDUE, P.E., M.B.A.

BASIS OF BEARINGS:
BEARINGS SHOWN HEREON ARE
GRID BEARINGS DERIVED FROM
GPS OBSERVATION BASED UPON
THE COLORADO COORDINATE
SYSTEM OF 1983 NORTH ZONE
(NAD 83, 2011) REFERENCED TO
THE WEST LINE OF THE
NORTHWEST QUARTER OF
SECTION 7, TOWNSHIP 2 NORTH
RANGE 64 WEST, SIXTH
PRINCIPAL MERIDIAN, TAKEN TO
BEAR SOUTH 00°30'28" EAST, A
DISTANCE OF 2,612.70 FEET.

BENCHMARK
NGS ROGGEN RM 1: RECOVERED
A 3 1/2" BRASS CAP LOCATED
200' SOUTH OF FRONTAGE ROAD
I-76 AND 2500' WEST OF COUNTY
RD 73.
ELEVATION = 4721.56 (NAVD 88)

**PIONEER VILLAGE
PA'S 1-4, 17 AND 21
TOWN OF KEENESBURG
ELD COUNTY, COLORADO**

EXISTING CONDITIONS PLAN

[illegible]

JOB NO:	1903-00
ORIGINAL ISSUE:	03/15/20
DESIGN BY:	CLP
CHECKED BY:	CLP
SCALE:	1" = 100'
SHEET NUMBER	

C2.05


SEE PLAN SHEET C2.04

SEE PLAN SHEET C2.08

C2.07 | **EXISTING CONDITIONS PLAN**
SCALE: 1"=100'

SEE PLAN SHEET C2.06

C2.09

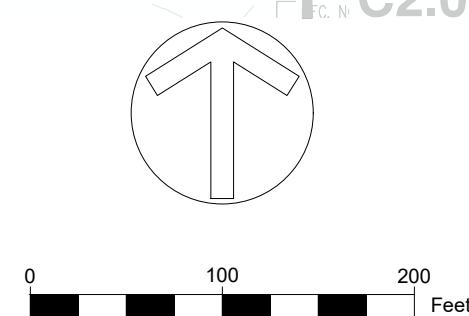


SEE PLAN SHEET C2.03

SEE PLAN SHEET C2.05

SEE PLAN SHEET C2.09

C2.08 EXISTING
SCALE: 1"=10'

146,940,554 S
3373.291 AC

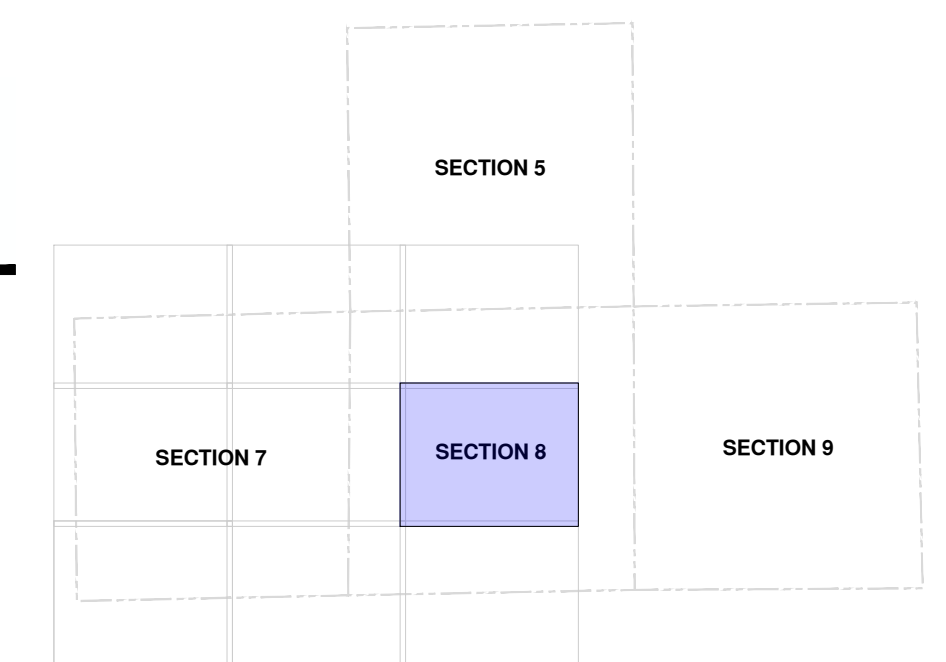

KEY MAP
SCALE: NTS

[illegible]

STRATEGIC
SITE DESIGNS

BENCHMARK
S ROGGEN RM 1: RECOVERED
3 1/2" BRASS CAP LOCATED
' SOUTH OF FRONTAGE RD
S AND 2500' WEST OF COUNTY
73.
ELEVATION = 4721.56 (NAVD 88)

**PIONEER VILLAGE
PA'S 1-4, 17 AND 21
TOWN OF KEENESBURG
WELD COUNTY, COLORADO**

EXISTING CONDITIONS PLAN

[illegible]


B NO: 1903-001
 ORIGINAL ISSUE: 03/15/2021
 SIGN BY: CLP
 CHECKED BY: CLP
 SCALE: 1" = 100'
 SHEET NUMBER
C2.06

SEE PLAN SHEET C2.06

EXEMPTION
3-3 RE-3611

SEE PLAN SHEET C2.08

EXISTING CONDITIONS PLAN
SCALE: 1"=100'

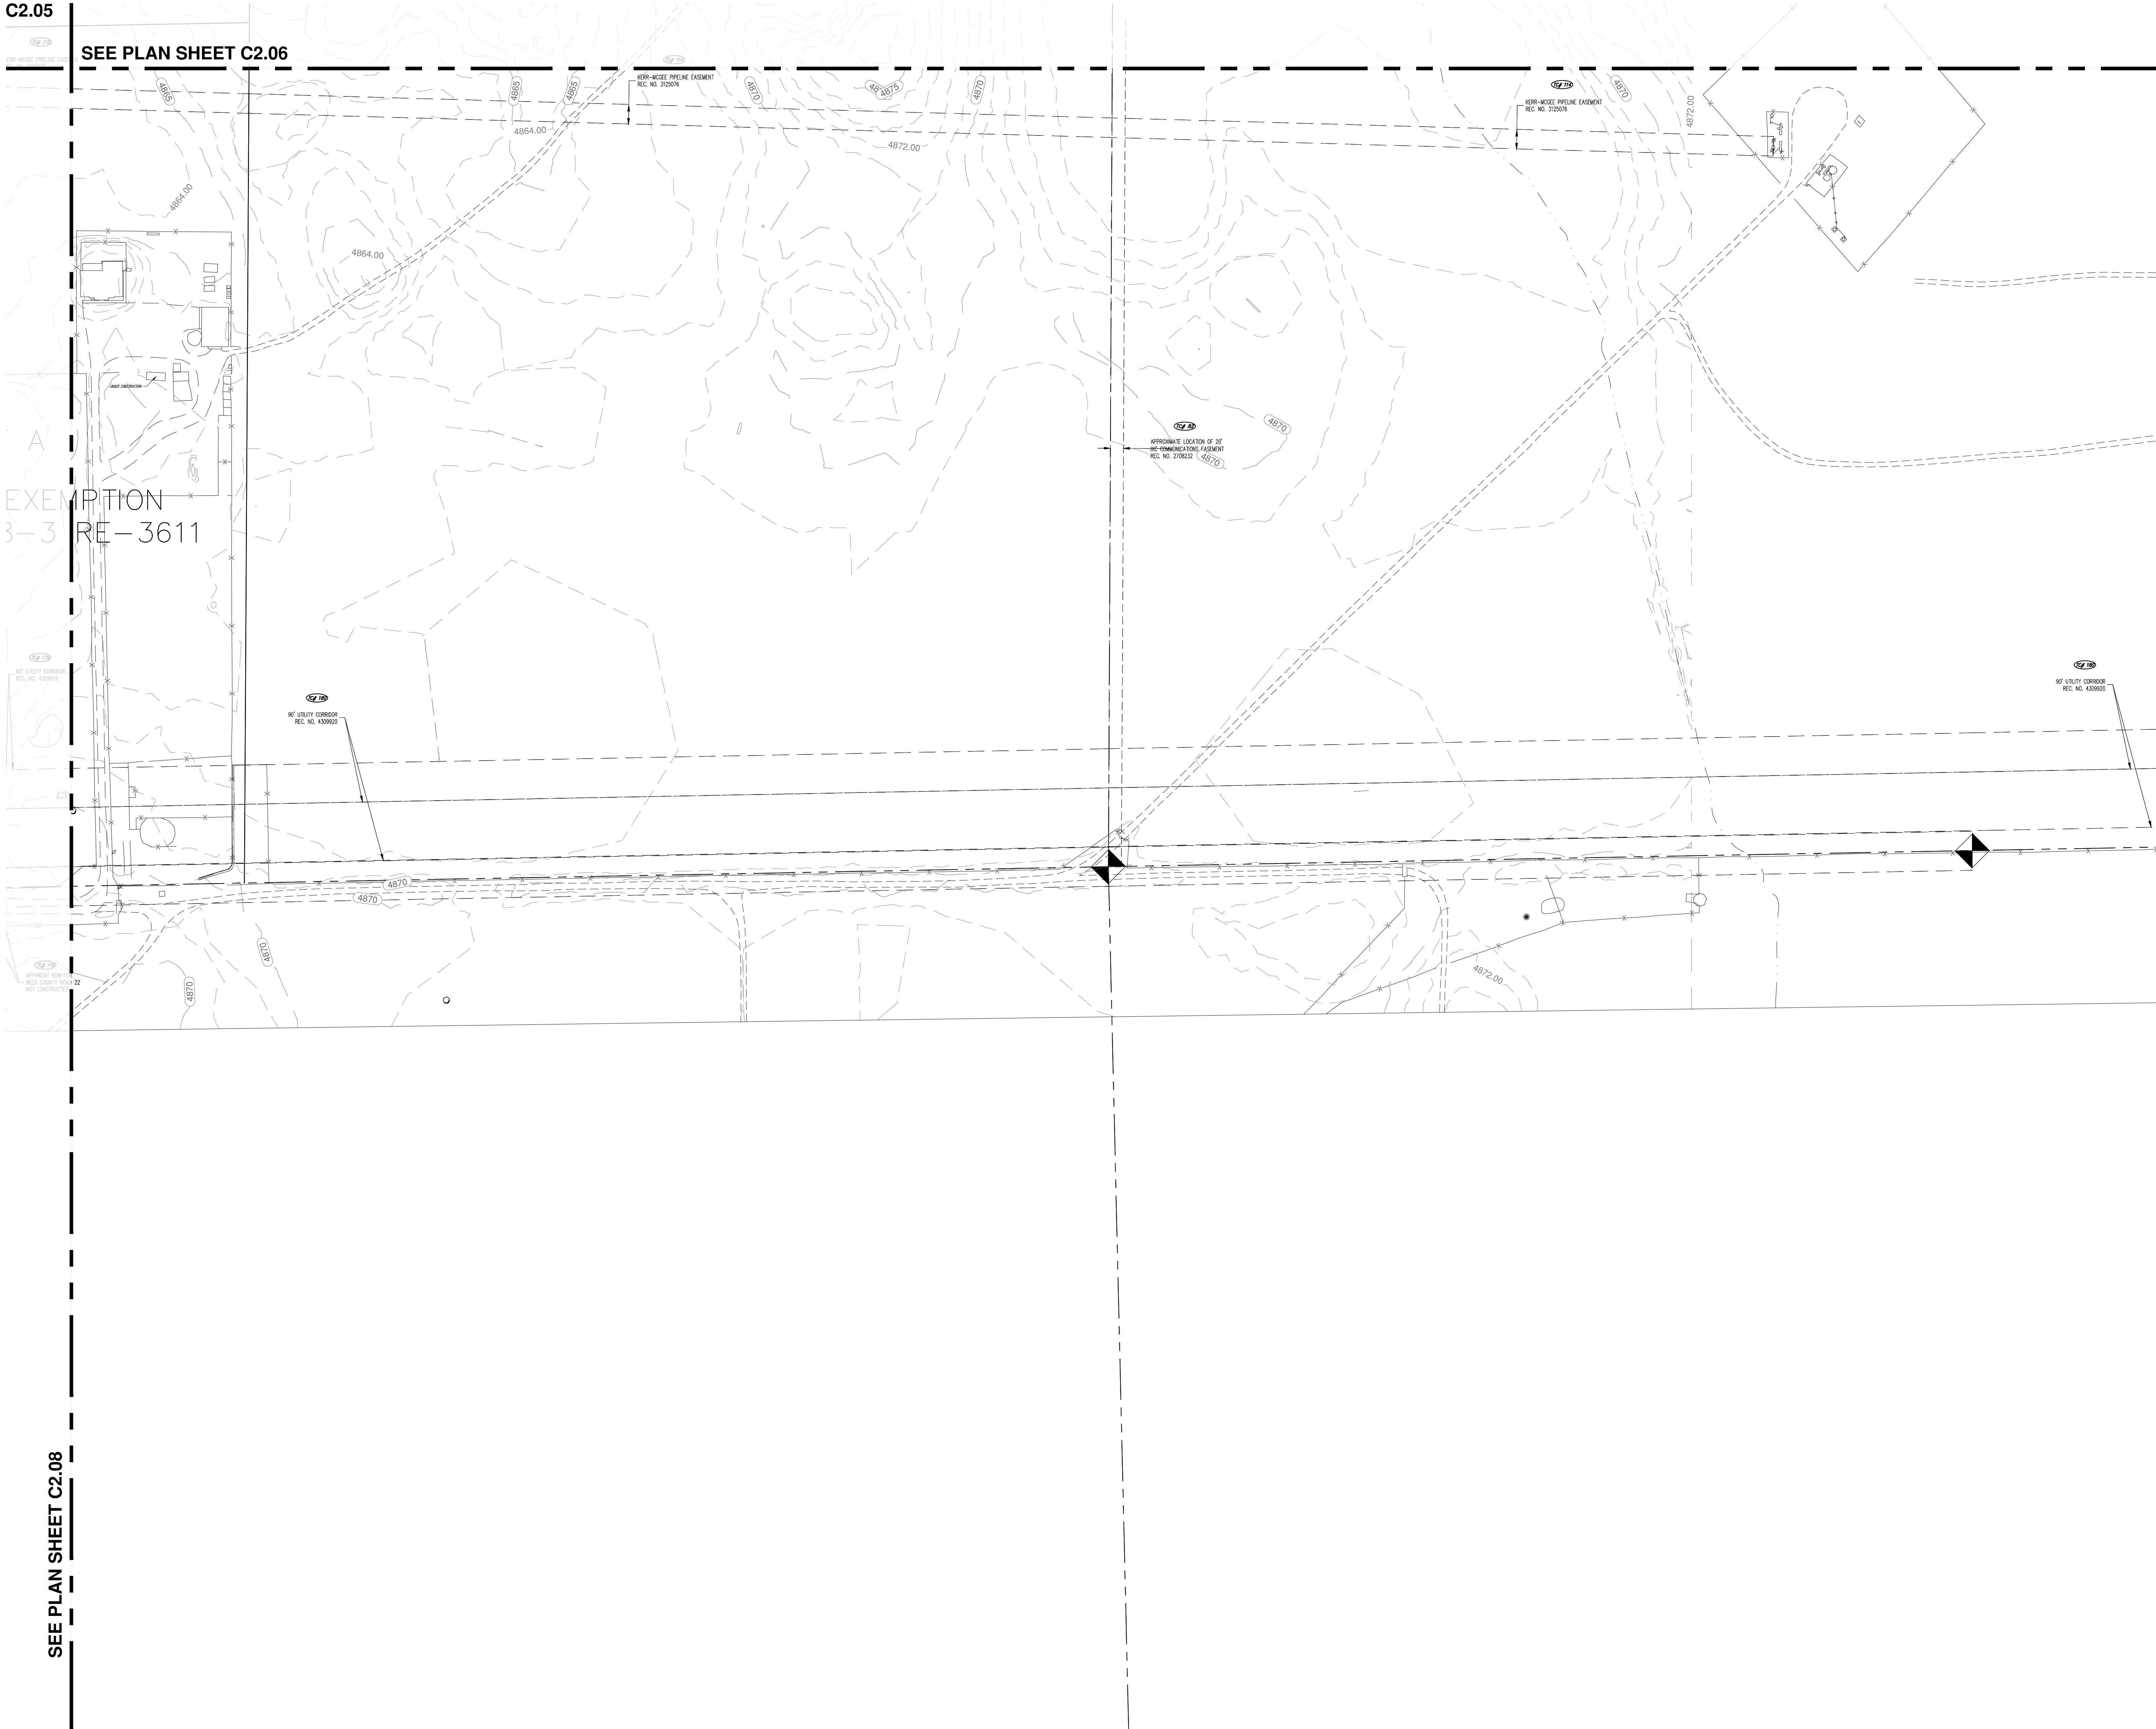

KEY MAP
SCALE: NTS

LEGEND

SANITARY

STORM

WATER

STEAM

ELECTRICAL

TELEPHONE

FIBER OPTIC

CABLE TV

GAS

IRRIGATION

MISC UTILITIES

TOPO FEATURES

GROUND SHOTS

TREES /
LANDSCAPING

FENCE / GATES

SIDEWALK

C2.05
MISC TOPO
FEATURES

TRAFFIC
CONTROL

ROAD
FEATURES

CURB

DRAINAGE

LINEMARKING

MISC ROAD
FEATURES

BRIDGE

BUILDINGS

WALLS

MONUMENTS

- AIR CONDITIONER
- SANITARY CLEANOUT
- SANITARY MANHOLE
- SANITARY MNR POST
- SANITARY UNDERGROUND
- RIPRAP
- STORM BOX CULVERT
- STORM LINE UNDERGROUND
- STORM CORRUGATED METAL PIPE
- STORM CORRUGATED PLASTIC PIPE
- STORM INLET
- STORM DOWN DRAIN
- STORM TFS
- STORM MANHOLE
- STORM PLASTIC PIPE
- STORM REINFORCED CONCRETE PIPE
- WATER FIRE HYDRANT
- WATER LINE MNR
- WATER LINE UNDERGROUND
- WATER MANHOLE
- WATER METER
- WATER VALVE
- WATER STOPBOX
- STEAM LINE UNDERGROUND
- STEAM MANHOLE
- STEAM VAULT
- ELECTRIC BREAKER BOX
- ELECTRIC CABINET
- ELECTRIC MNR
- ELECTRIC METER
- ELECTRIC PEDESTAL
- ELECTRIC TRANSFORMER
- ELECTRIC UNDERGROUND
- OVERHEAD UTILITY
- GUY ANCHOR POLE
- GUY WIRE
- LIGHT POLE
- ELECTRIC VAULT
- ELECTRIC OUTLET
- TELEPHONE BOOTH
- TELEPHONE CABINET
- TELEPHONE LINE UNDERGROUND
- TELEPHONE LINE OVERHEAD
- TELEPHONE MANHOLE
- TELEPHONE MNR
- TELEPHONE PEDESTAL
- TELEPHONE VAULT
- FIBER OPTIC UNDERGROUND
- FIBER OPTIC CABINET
- FIBER OPTIC MNR
- FIBER OPTICS PEDESTAL
- FIBER OPTIC MANHOLE
- FIBER OPTIC VAULT
- CABLE TV MNR POST
- CABLE TV CABINET
- CABLE TV MNR POST
- CABLE TV PEDESTAL
- CABLE TV UNDERGROUND
- CABLE TV VAULT
- GAS LINE ABANDONED
- GAS METER
- GAS MNR POST
- GAS VALVE
- GAS VAULT
- IRRIGATION CONTROL BOX
- IRRIGATION METER
- IRRIGATION SPRINKLER HEAD
- IRRIGATION UNDERGROUND
- IRRIGATION VALVE
- IRRIGATION VAULT
- CONDUIT
- POT HOLE
- PULL BOX
- TEST HOLE
- UTILITY MISC VAULT
- VENT PIPE
- WELL
- OVERHEAD UTILITY
- FUEL MANHOLE
- GREASE TRAP
- TOP CENTER OF PIPE
- MISC
- UTILITY MISC
- GRADE BREAK
- NATURAL SURFACE
- SPOT ELEVATION
- TOE OF SLOPE
- TOP OF SLOPE
- EX CONT-AIR
- EX CONT-MNR
- LANDSCAPE LIGHT
- BUSH EVERGREEN
- BUSH DECIDUOUS
- TREE CONIFER
- TREE DECIDUOUS
- TREELINE
- LIMITS OF CONSTRUCTION LIMITS
- FENCE POST
- FENCE
- GATE
- METAL POST
- WOOD POST
- HANDICAP RAMP
- SIDEWALK
- BENCH
- BIKE RACK
- FLAGPOLE
- PICNIC TABLE
- MAILBOX
- SATELLITE DISH
- SHORE LINE
- TRASH CAN
- WETLANDS
- TRAFFIC CONTROL CABINET
- TRAFFIC CONTROL VAULT
- TRAFFIC SIGNAL
- CENTRILINE
- CROWN ROAD
- DRIVEWAY
- EDGE ASPHALT
- EDGE CONCRETE
- EDGE ROAD
- RAILROAD TRACK
- SHOULDER
- TRAIL
- CURB UP OF OUTER
- CURB TOP BACK
- FLOWLINE
- CURB TOP FACE
- CHASE
- DRAINAGE
- PAN
- PAN FLOWLINE
- SWALE FLOWLINE
- TOP OF BANK
- LINE MARKING WHITE STRIPE DASHED
- LINE MARKING WHITE STRIPE SOLID
- LINE MARKING YELLOW STRIPE DASHED
- LINE MARKING YELLOW STRIPE SOLID
- BARRICADE
- BOLLARD
- CONCRETE BARRIER WALL
- ELEVATOR
- GUARD RAIL
- PARKING STALLS
- SIGN
- SPEED BUMP
- PARKING METER
- BRIDGE ABUTMENT
- BRIDGE DECK
- BRIDGE PIER
- BUILDING
- BUILDING OVERHANG-EAVE
- DECK
- FOUNDATION
- FINISHED FLOOR
- FINISHED GRADE
- LOADING DOCK
- STEPS
- STRUCTURE
- COLUMN
- HANDRAIL
- WALL FINISH GRADE
- AERIAL TARGET
- CONTROL
- CONTROL CHECK
- BENCHMARK
- SECTION CORNER
- MONUMENT SET
- MONUMENT FOUND
- MONUMENT NOT FOUND
- RANGE POINT
- REFERENCE MONUMENT

ENGINEER IN CHARGE:
88 INVERNESS CIRCLE EAST, SUITE E-101
ENGLEWOOD, CO 80112
(720) 206-4931
CPERDUE@STRATEGICDESIGNS.COM
ATTENTION: CHRISTOPHER PERDUE, P.E., M.B.A.



BASIS OF BEARINGS:
BEARINGS SHOWN HEREON ARE
GRID BEARINGS DERIVED FROM
GPS OBSERVATION BASED UPON
THE COLORADO COORDINATE
SYSTEM OF 1983 NORTH ZONE
(NAD 83, 2011) REFERENCED TO
THE WEST LINE OF THE
NORTHWEST QUARTER OF
SECTION 7, TOWNSHIP 2 NORTH,
RANGE 64 WEST, SIXTH
PRINCIPAL MERIDIAN, TAKEN TO
BEAR SOUTH 00°30'28" EAST, A
DISTANCE OF 2,612.70 FEET.

BENCHMARK
NGS ROGGEN RM 1: RECOVERED
A 3 1/2" BRASS CAP LOCATED
200' SOUTH OF FRONTAGE RD
176 AND 2500' WEST OF COUNTY
RD 73.
ELEVATION = 4721.56 (NAVD 88)

PIONEER VILLAGE
PA'S 1-4, 17 AND 21
TOWN OF KEENESBURG
WELD COUNTY, COLORADO

EXISTING
CONDITIONS PLAN

REV	DESCRIPTION	BY	DATE

JOB NO: 1903-001
ORIGINAL ISSUE: 03/15/2021
DESIGN BY: CLP
CHECKED BY: CLP
SCALE: 1" = 100'
SHEET NUMBER
C2.09