


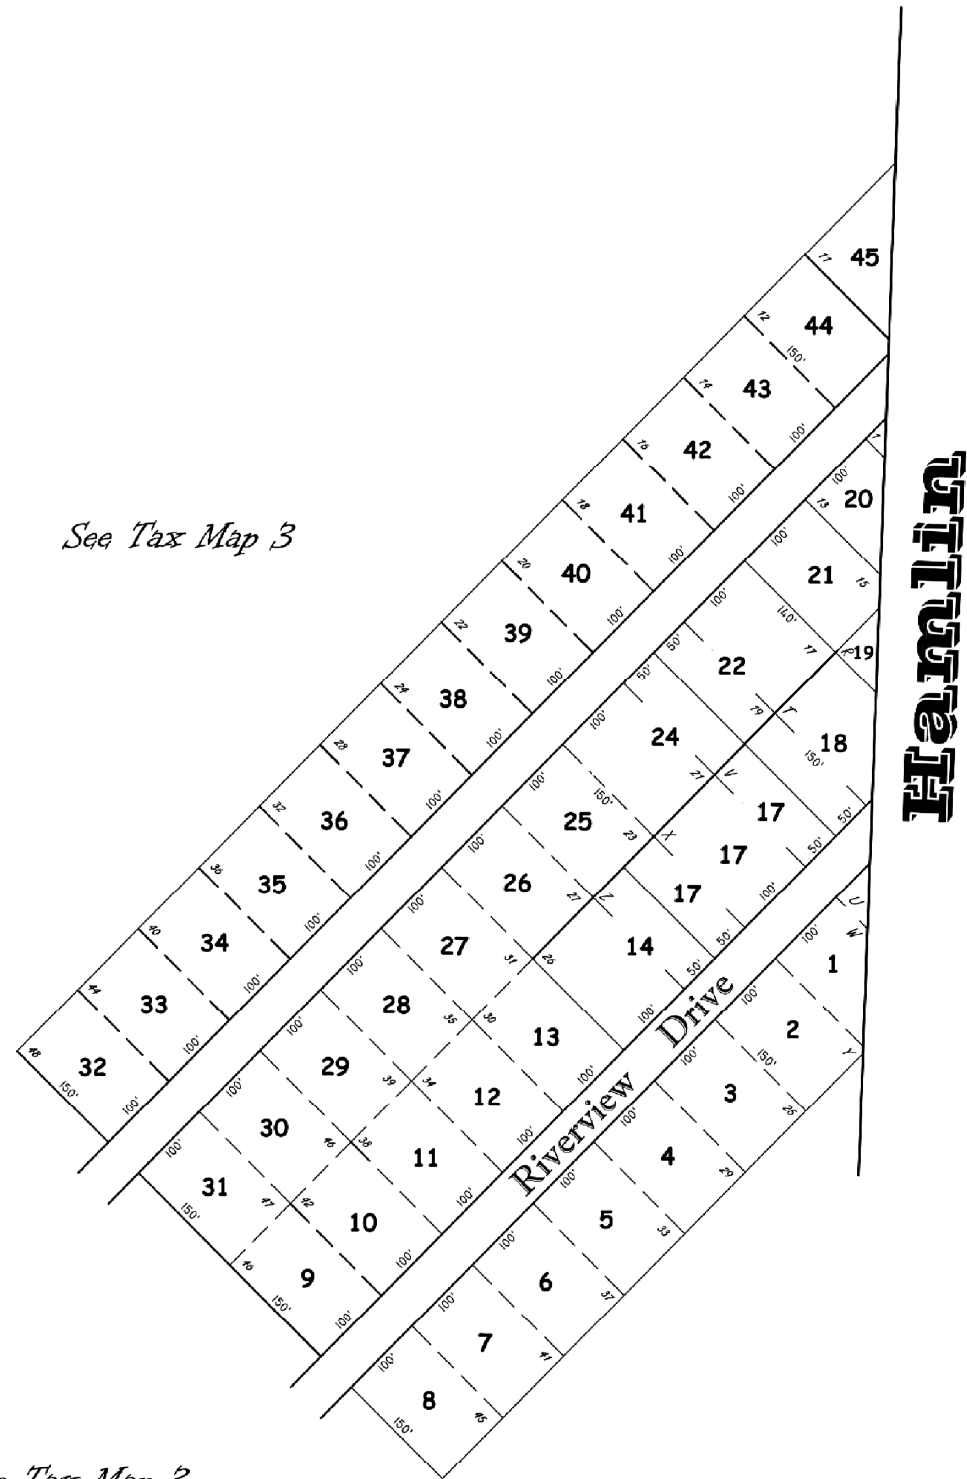

Tax Lot Number	Name (Last First MI)	Book & Page Ref.
001-008	MADORE, ANNIE (ESTATE)	B: 1169 PG: 145
014	BERUBE, KENDEL R	B: 1410 PG: 95
017	BOUTOT, SHAWN	B: 1442 PG: 196
018	LEARNARD, ROBERT C	B: 1656 PG: 104
022	LEARNARD, ROBERT C	B: 1335 PG: 37
009-014 & 019-031	MADORE, ANNIE (ESTATE)	B: 1169 PG: 145
032-044	MADORE, ANNIE (ESTATE)	B: 1169 PG: 145
045	LABBE, VICKIE A	B: 1747 PG: 249



* Map Legend *

Tax Lot Number: 1
Original Lotting Number: 2
Subdivision Lot Number: 3

Updated & Maintained By:
Colby Doody, AA, CMA
This is Not a Boundary Survey

100' 0' 100' 200' 300'
Scale: 1 Inch = 100 Feet ±
Date: 2013
Source: Digitized from Town of Van Buren Tax Maps (April 1, 2003 Revision)

Town of Van Buren
Township "M" - Range 2, Aroostook County, Maine
For Assessment Purposes Only - Not to be used for Conveyances

TAX MAP: 3A